
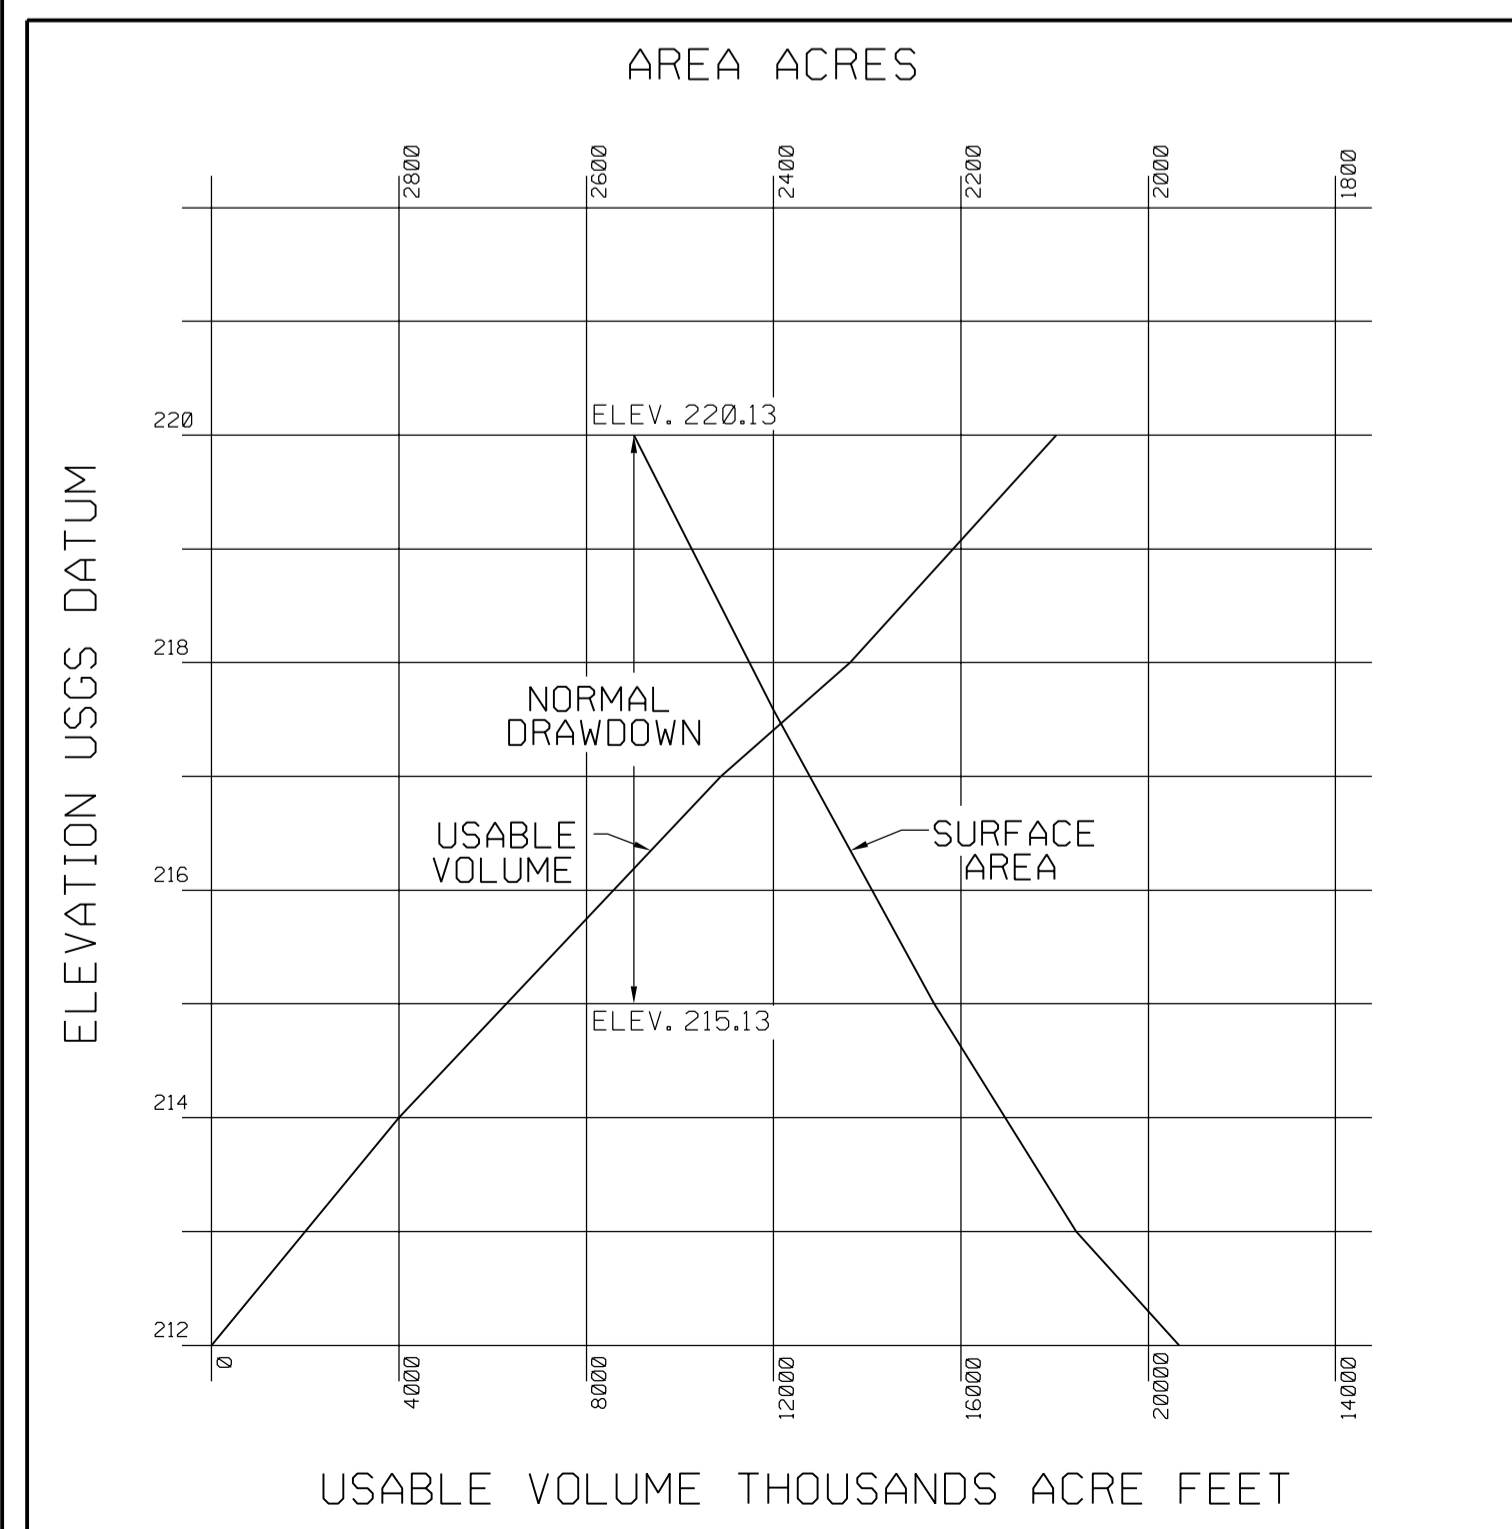


I N D E X
O F
P R O J E C T
M A P S

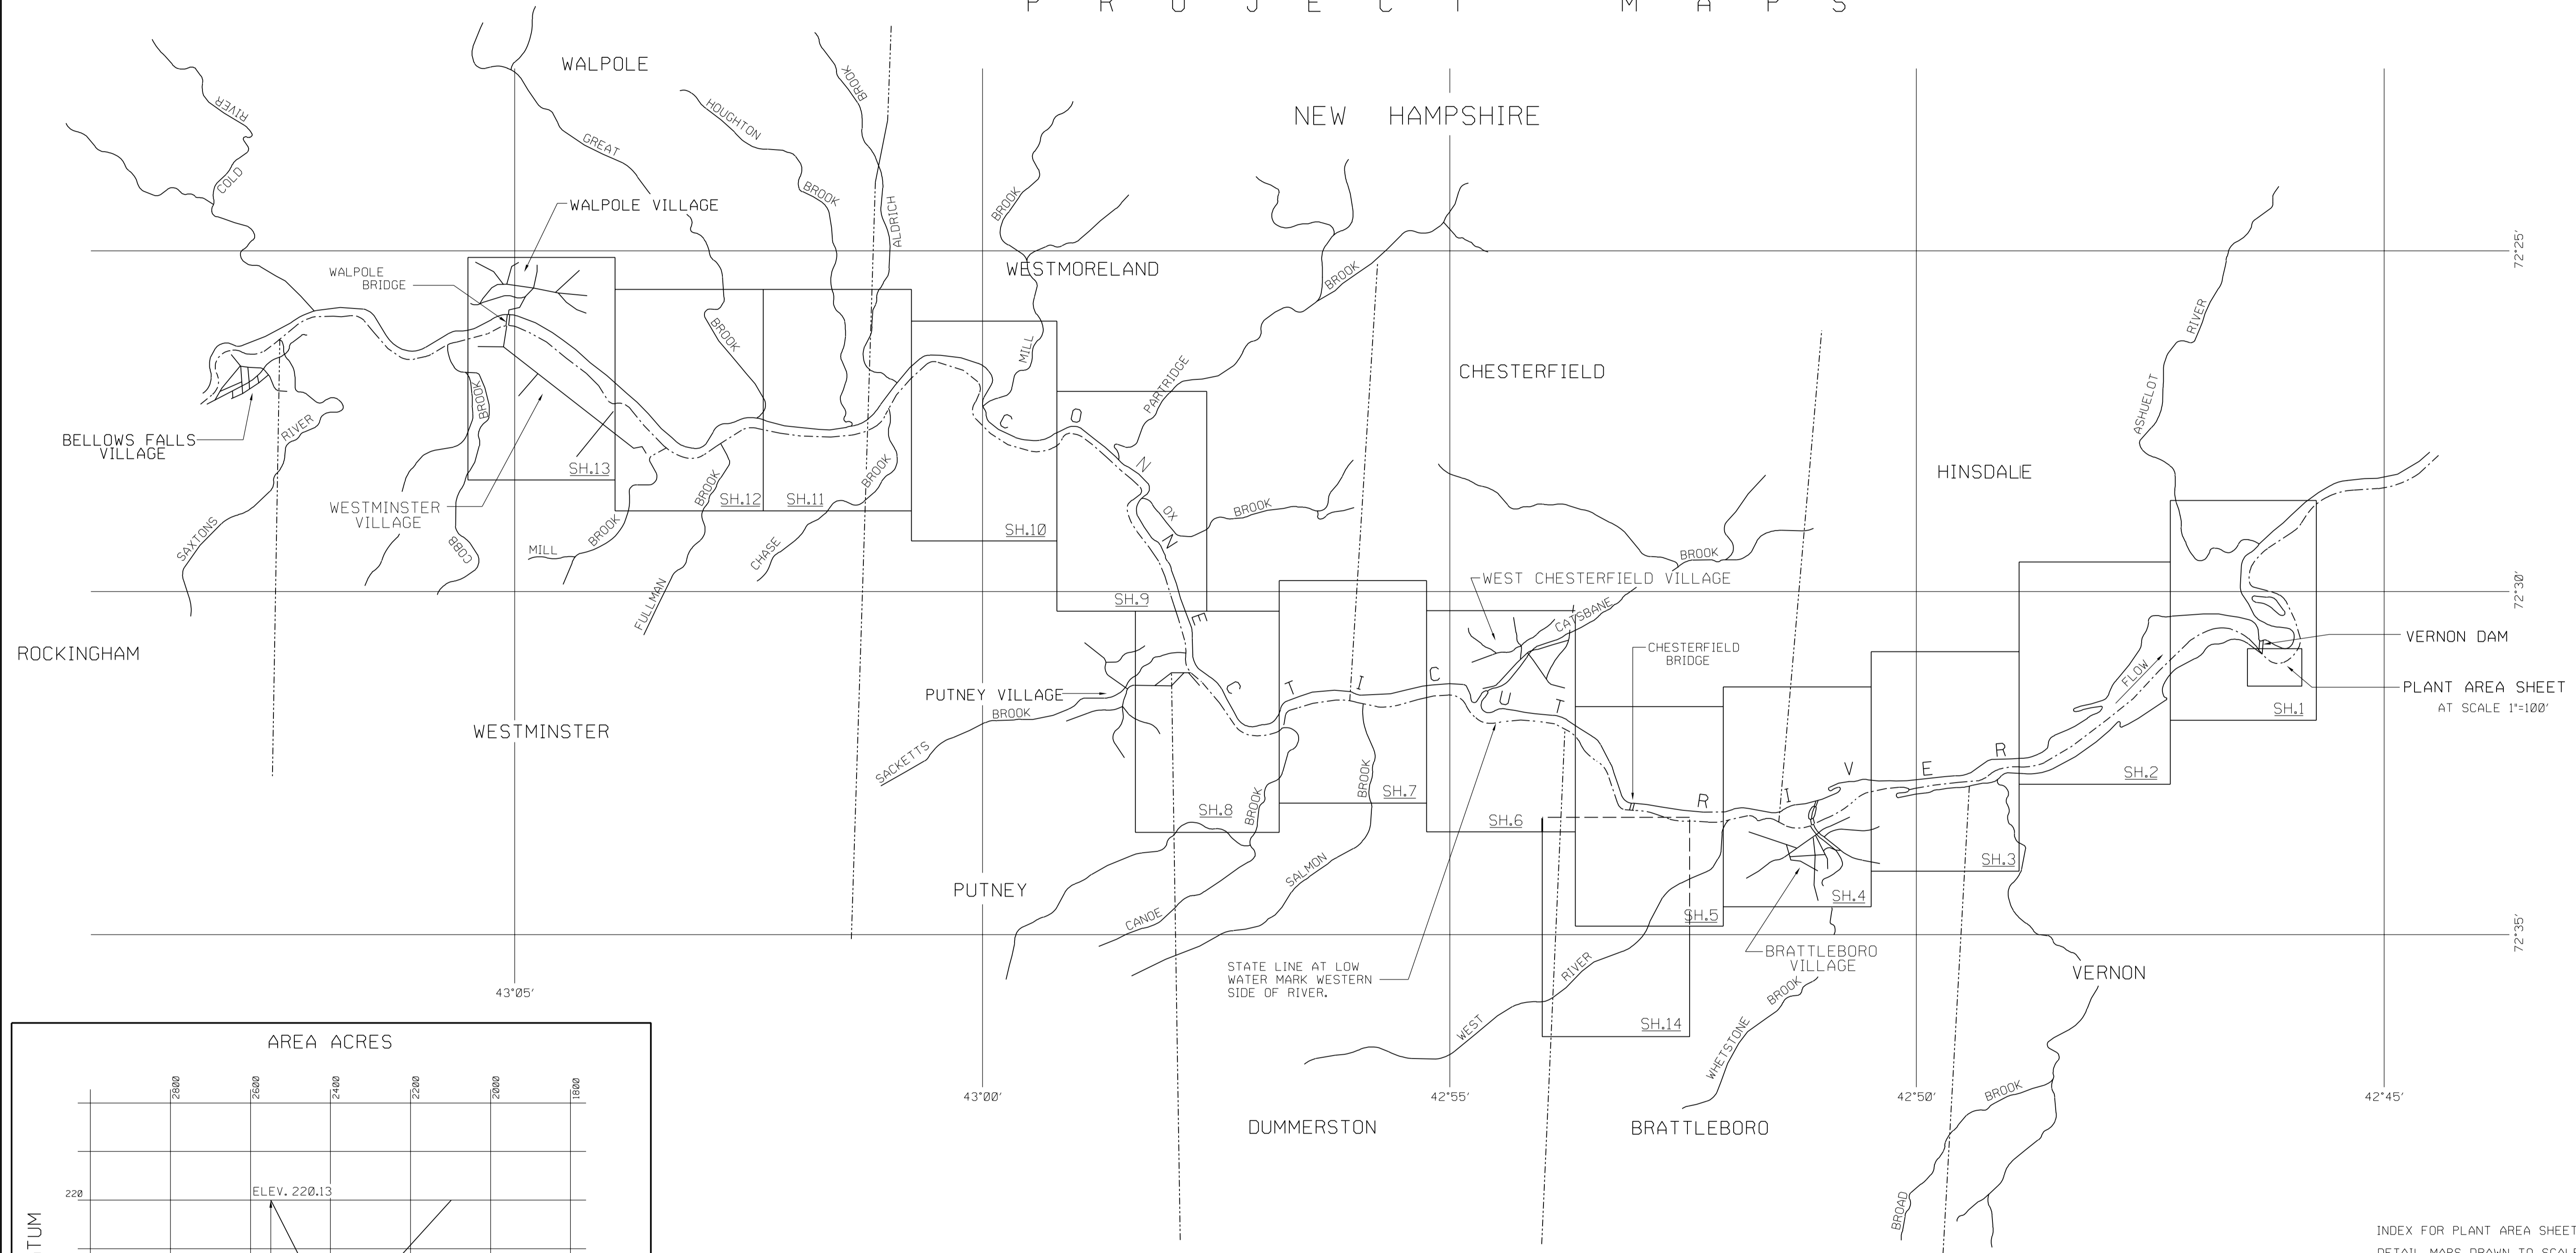

THE PROJECT BOUNDARY, SHOWN BY THE SHADED LINE, IN GENERAL FOLLOWS THE OUTSIDE LINES OF LANDS OWNED IN FEE AND THE ELEVATION 220.13 CONTOUR LINE ON LANDS ON WHICH THE APPLICANT HOLDS FLOWAGE RIGHTS.
HOWEVER, THE EXACT LOCATION OF A LINE DELINEATING THE OUTSIDE LIMITS OF SUCH FLOWAGE RIGHTS CAN NOT BE DETERMINED SINCE IT CHANGES UNDER VARYING STREAM FLOW, FLOOD, ICE AND OTHER CONDITIONS.

TRACED FROM U.S.G. SURVEY
BELLOWS FALLS, KEENE & BRATTLEBORO QUADRANGLES
SCALE = 1/62500

ELEVATIONS ARE BASED ON MEAN SEA LEVEL AS DETERMINED BY REFERENCE TO A UNITED STATES COAST AND GEODETIC SURVEY BENCH MARK NEAR VERNON, VERMONT, STAMPED 'E4 1927' (ELEVATION 272.293 FEET) AS DESCRIBED ON PAGE 13, UNITED STATES COAST AND GEODETIC SURVEY SPECIAL PUBLICATION No. 182.

SEE EXHIBIT K-1 FOR DESCRIPTION OF PROJECT BOUNDARY


THESE MAPS ARE COMPILED FROM MAPPINGS, AERIAL SURVEYS, AND FIELD SURVEYS MADE AND SUPERVISED, FOR THE MOST PART, IN THE YEARS 1906 TO 1948, BY COMPANY EMPLOYEES NOW RETIRED OR DECEASED. RECOGNIZED STADIA METHODS WERE USED EXCEPT WHERE GREATER ACCURACY WAS REQUIRED.

VICE PRESIDENT

INDEX FOR PLANT AREA SHEET AND
DETAIL MAPS DRAWN TO SCALE 1"=400'

EXHIBIT K-2 INDEX SHEET 1B
NEW ENGLAND POWER COMPANY
VERNON PROJCT NO. 1904
PROJECT MAP
MAY 1980



MICROFILM OF THESE DRAWINGS FILED WITH FERC 5/30/80


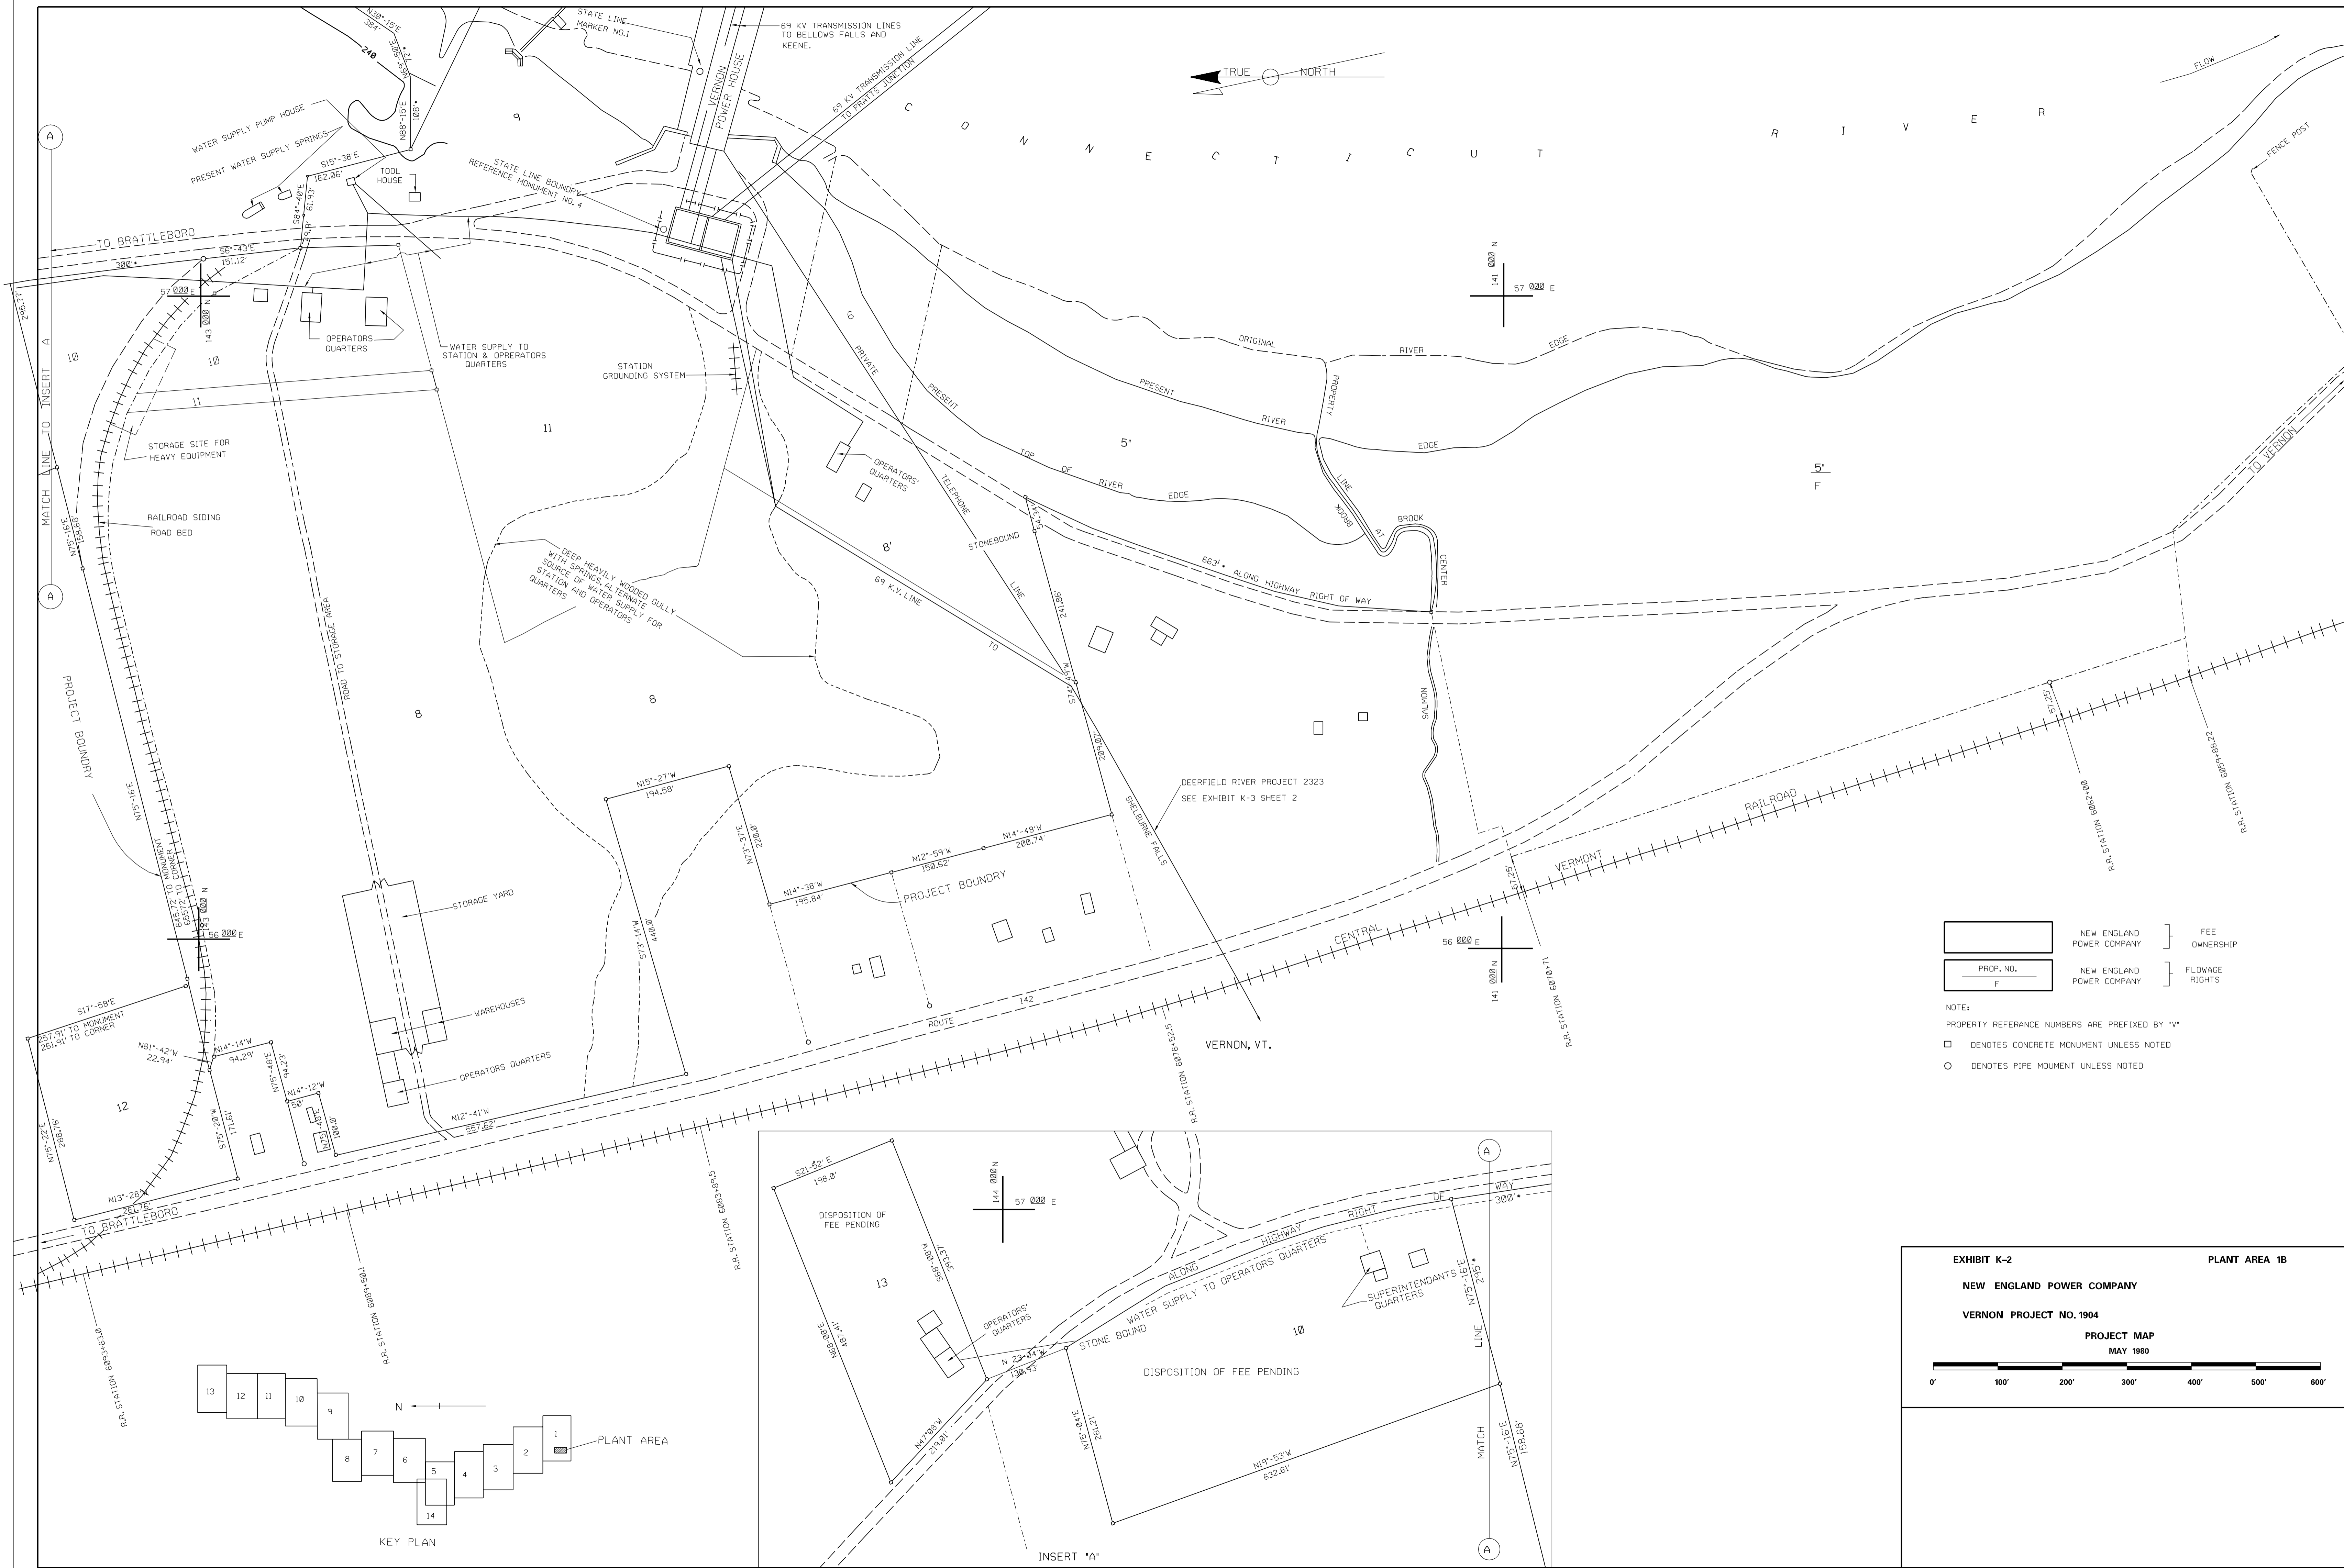


[Solid Line]	NEW ENGLAND POWER COMPANY] FEE OWNERSHIP
[Dashed Line]	NEW ENGLAND POWER COMPANY	
[Line with 'F']	NEW ENGLAND POWER COMPANY] FLOWAGE RIGHTS

NOTE:
 PROPERTY REFERENCE NUMBERS ARE PREFIXED BY 'V'
 □ DENOTES CONCRETE MONUMENT UNLESS NOTED
 ○ DENOTES PIPE MONUMENT UNLESS NOTED

EXHIBIT K-2 PLANT AREA 1B
NEW ENGLAND POWER COMPANY
VERNON PROJECT NO. 1904
PROJECT MAP
 MAY 1980

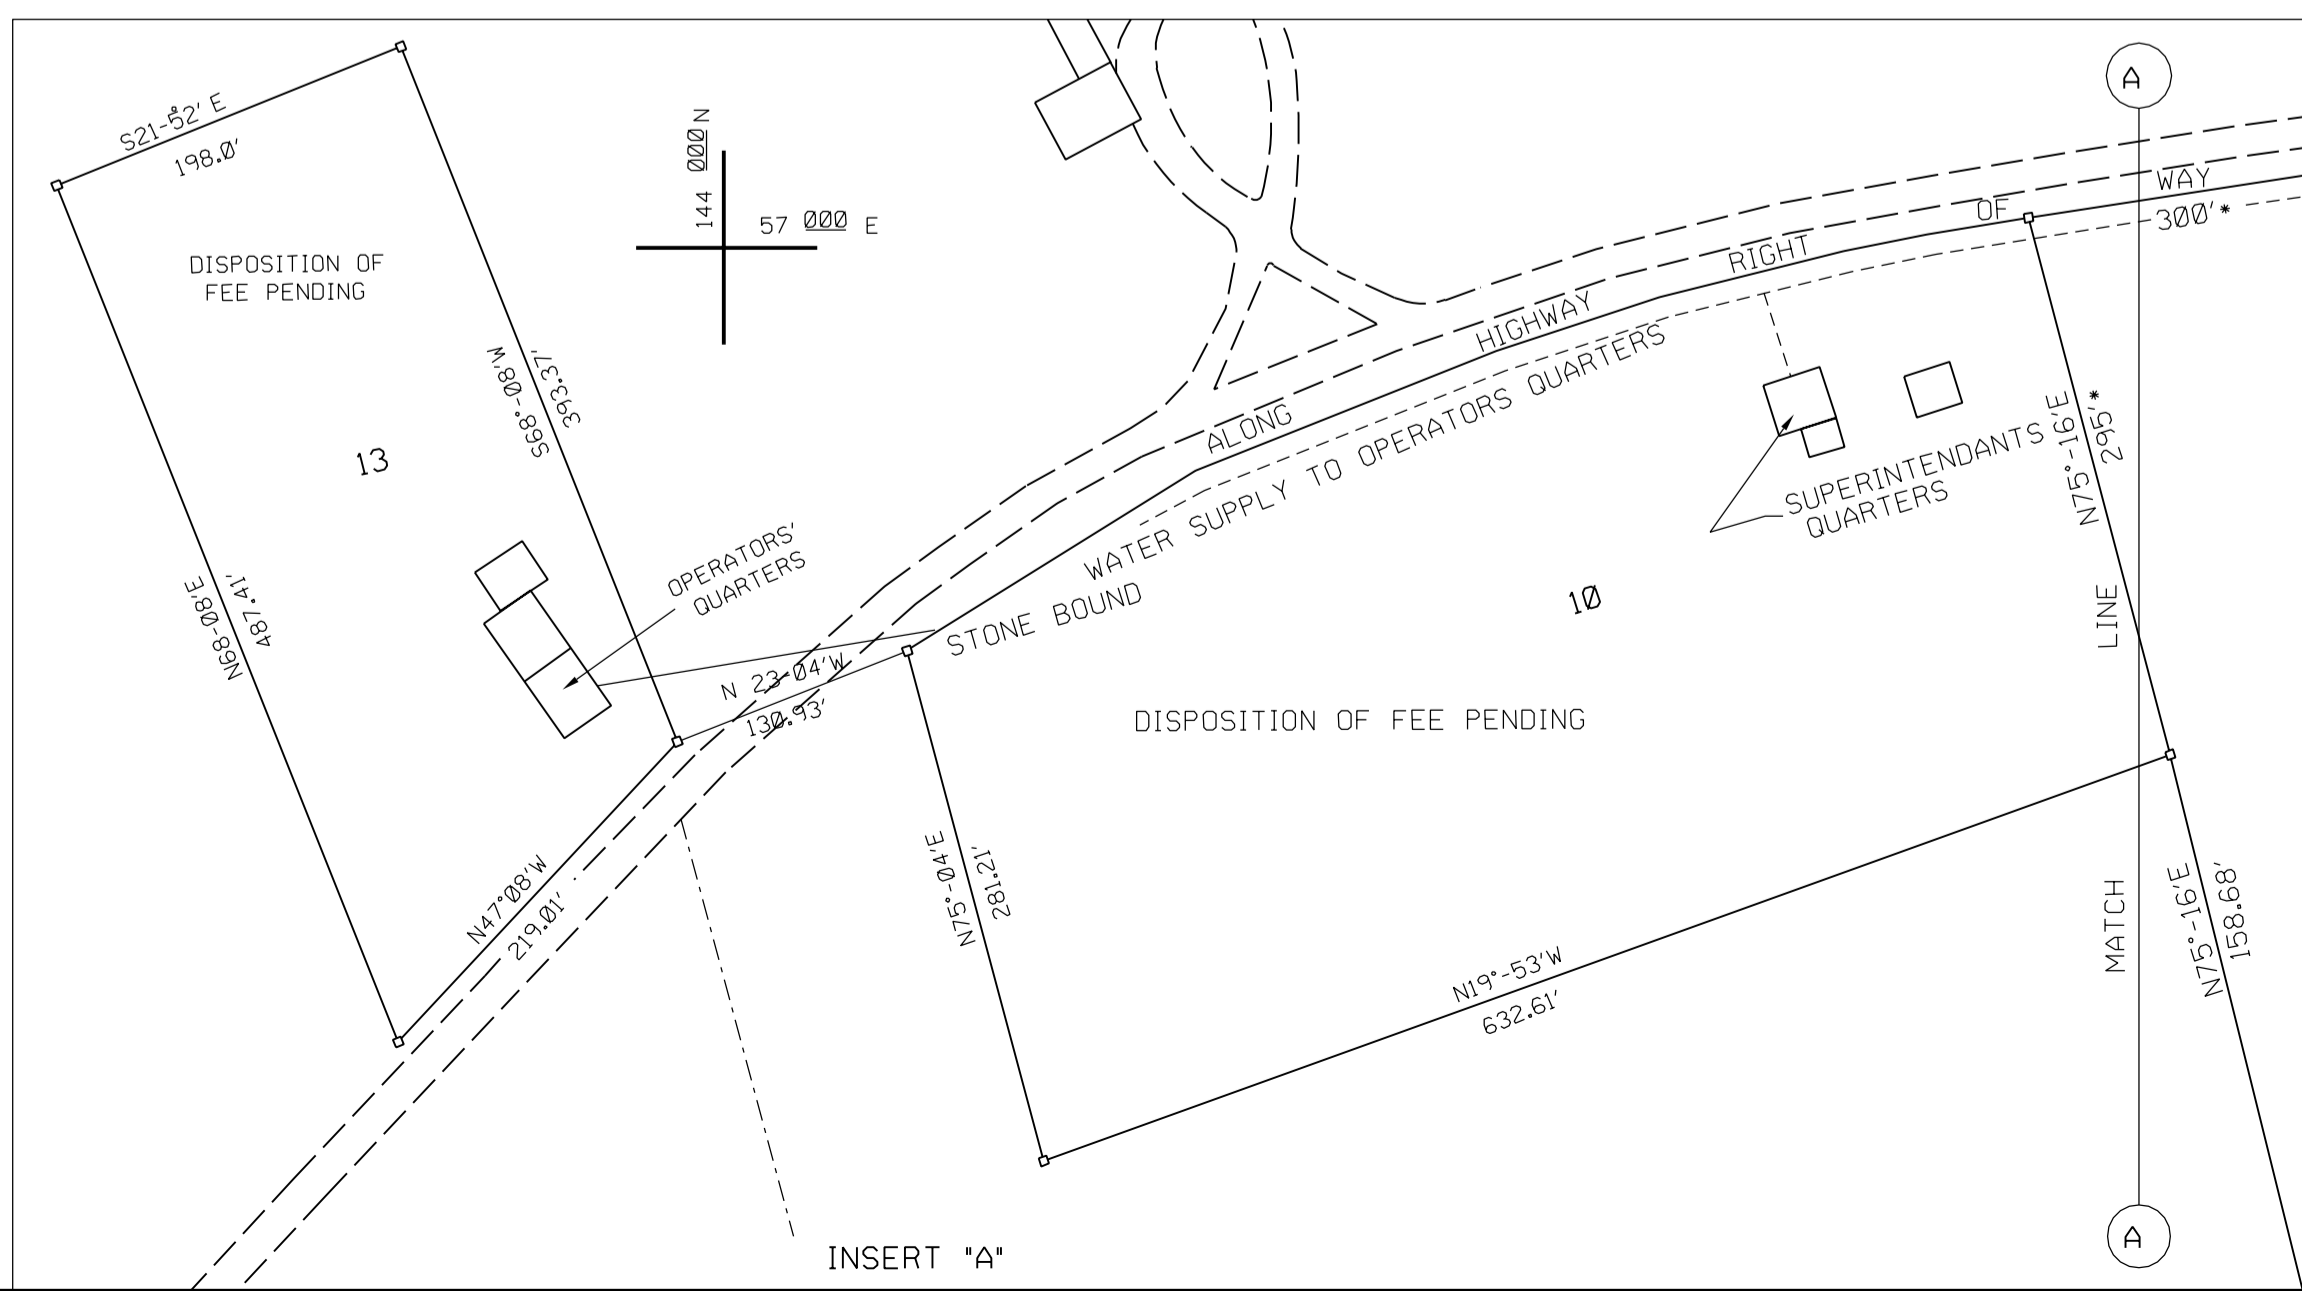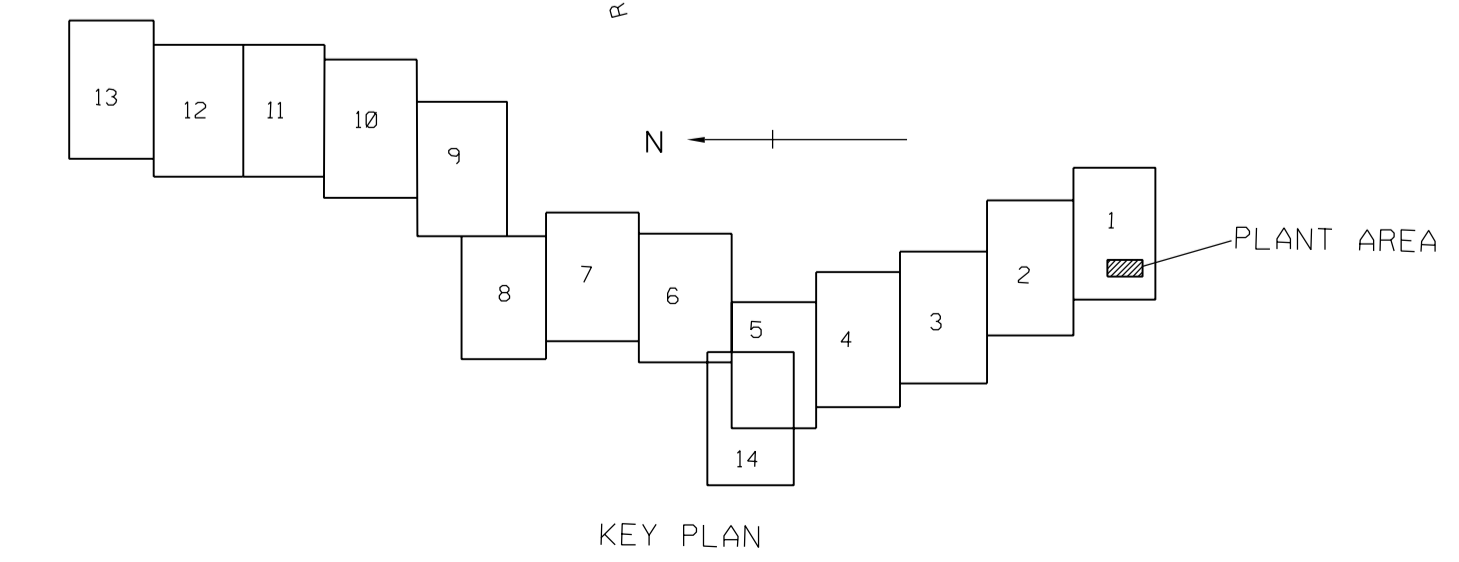


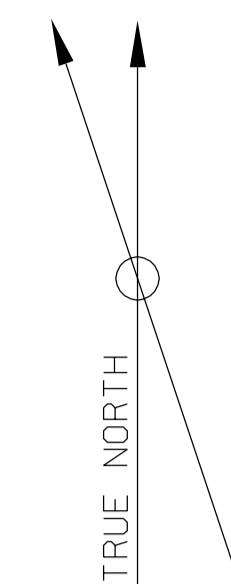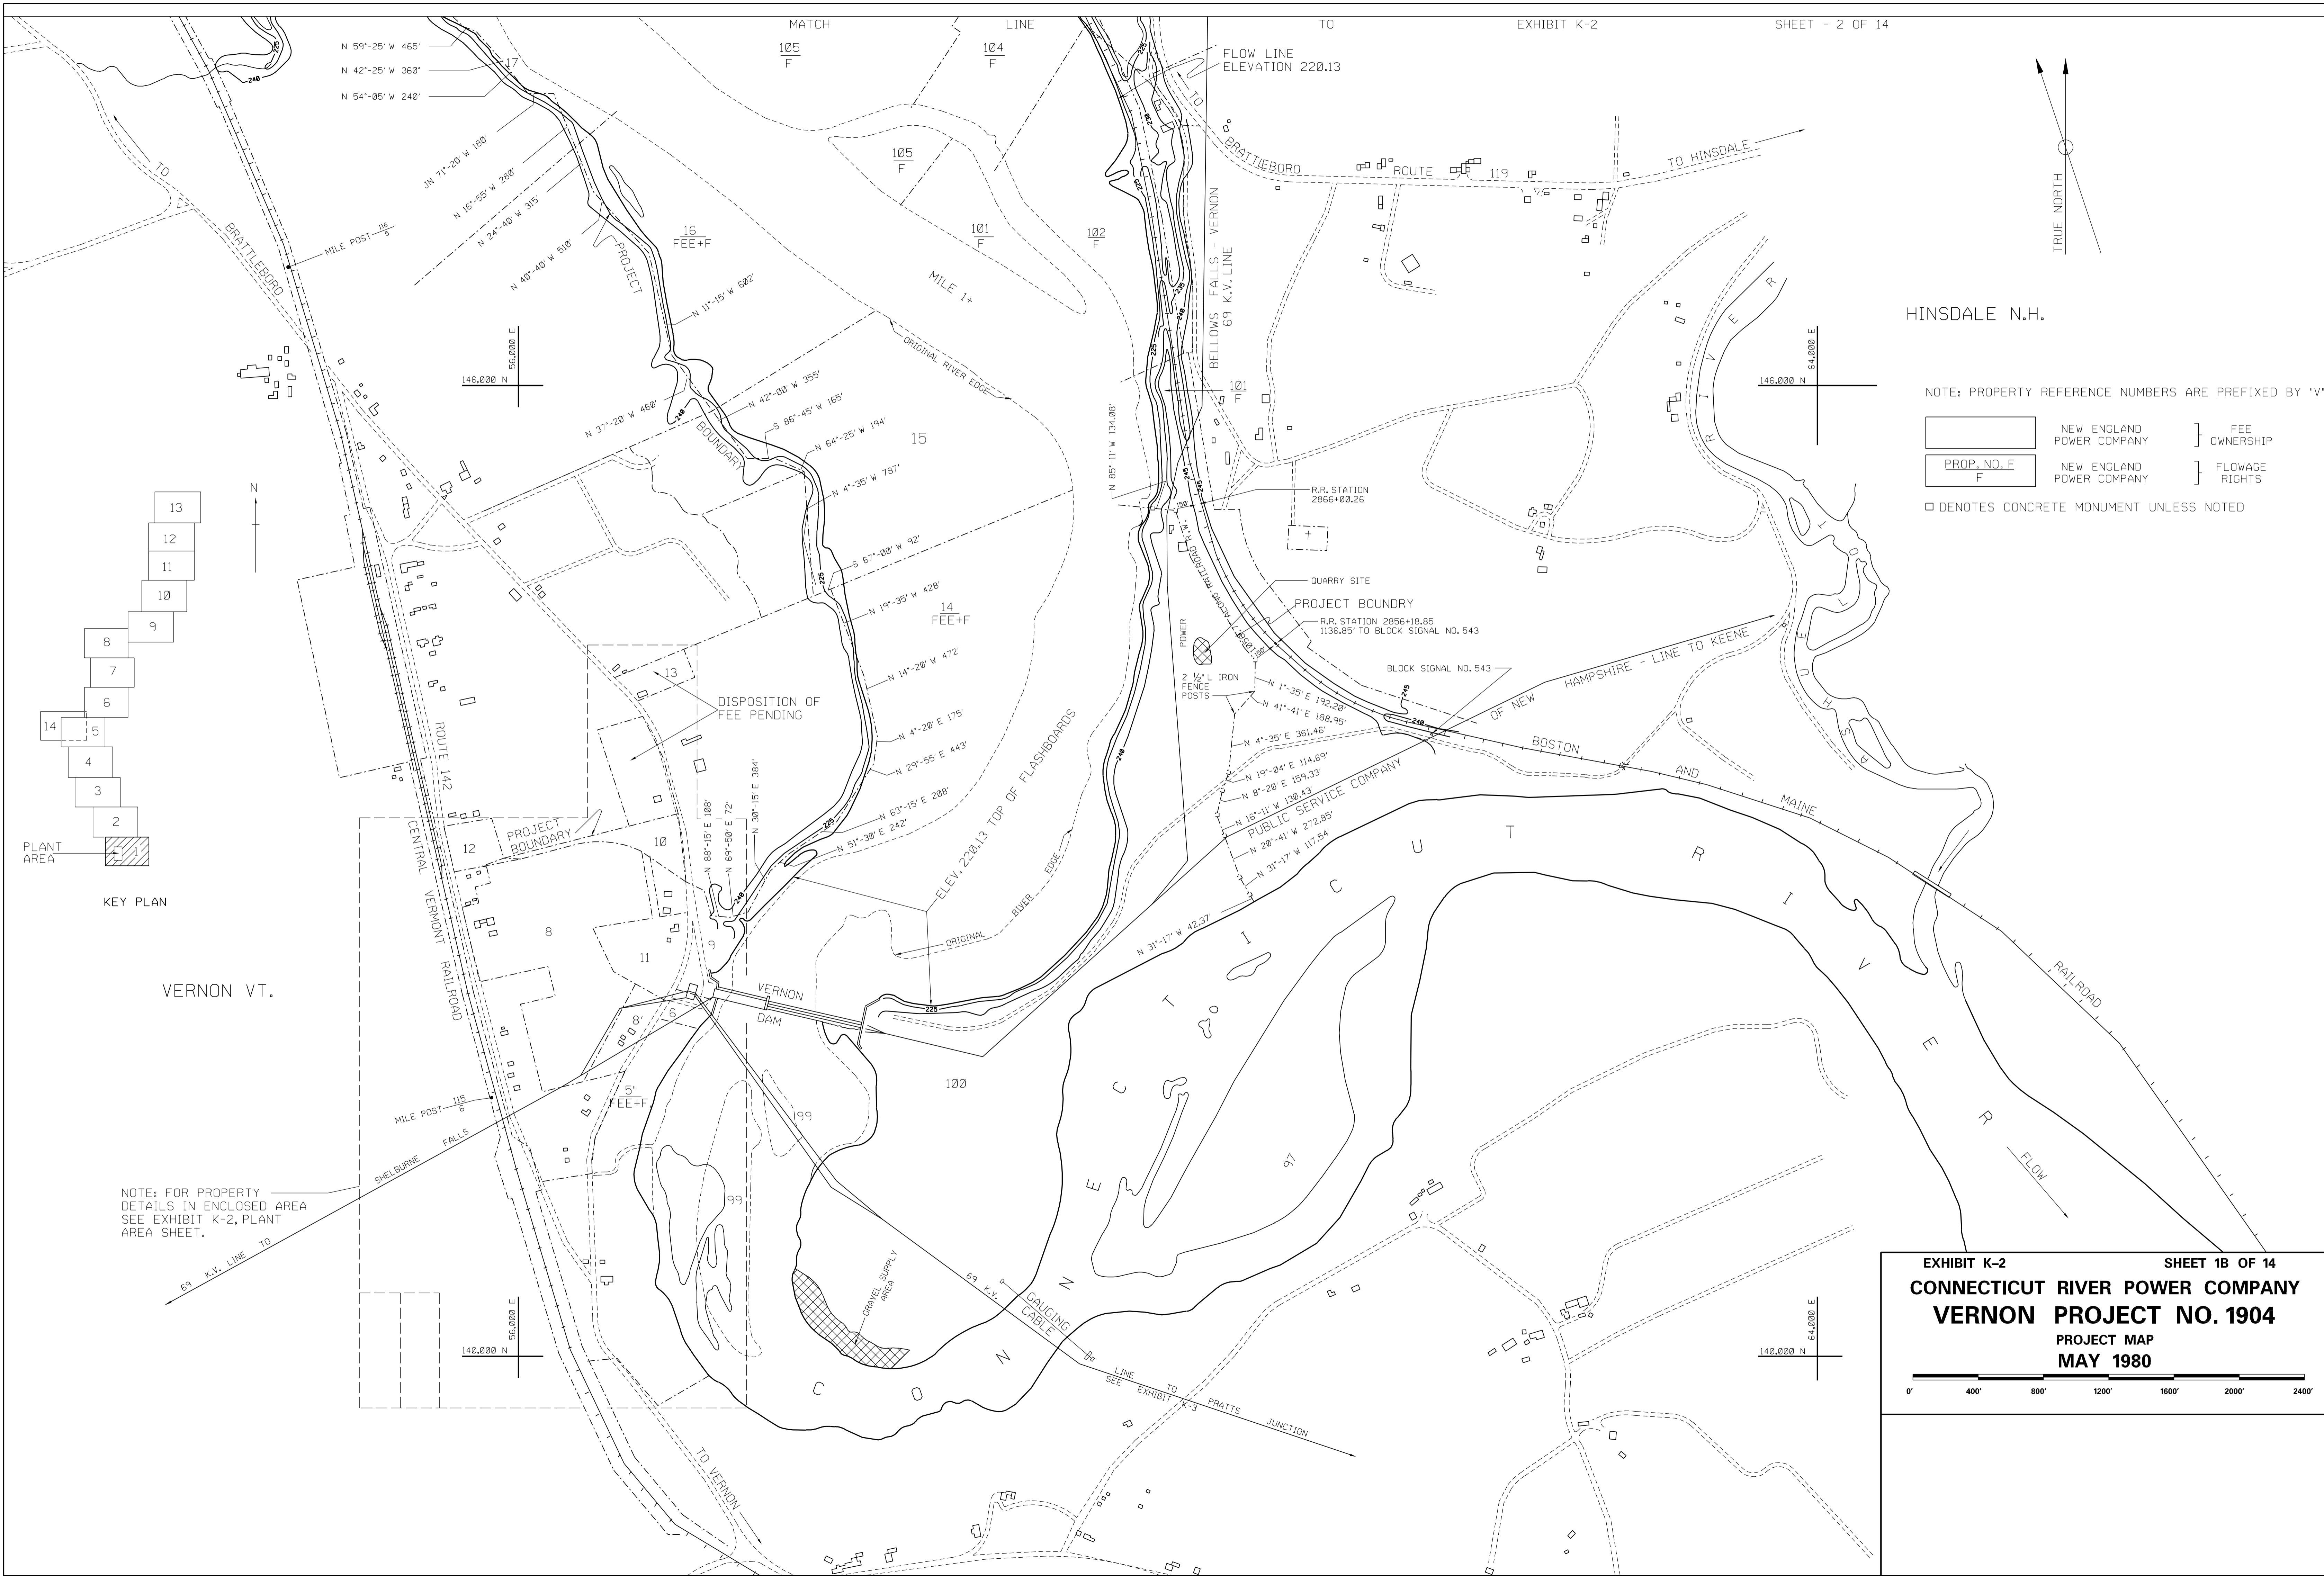

HINSDALE N.H.

NOTE: PROPERTY REFERENCE NUMBERS ARE PREFIXED BY "V"

- NEW ENGLAND POWER COMPANY } FEE OWNERSHIP
- PROP. NO. F NEW ENGLAND POWER COMPANY } FLOWAGE RIGHTS
- DENOTES CONCRETE MONUMENT UNLESS NOTED

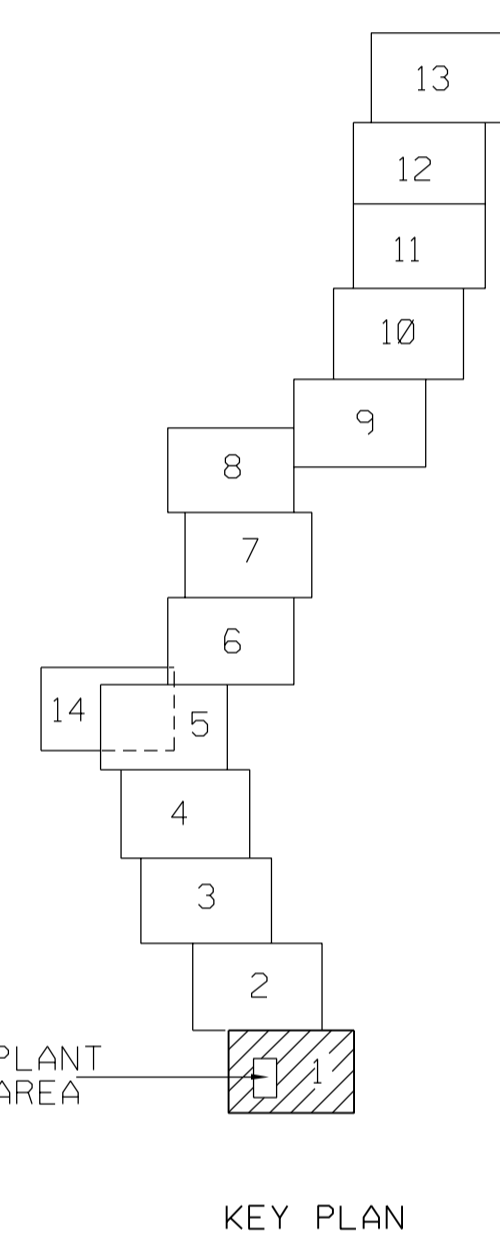

NOTE: FOR PROPERTY DETAILS IN ENCLOSED AREA SEE EXHIBIT K-2, PLANT AREA SHEET.

EXHIBIT K-2 SHEET 1B OF 14



CONNECTICUT RIVER POWER COMPANY

VERNON PROJECT NO. 1904






PROJECT MAP

MAY 1980

MICROFILM OF THESE ORIGINAL DRAWINGS FILED WITH FERC 5/30/80

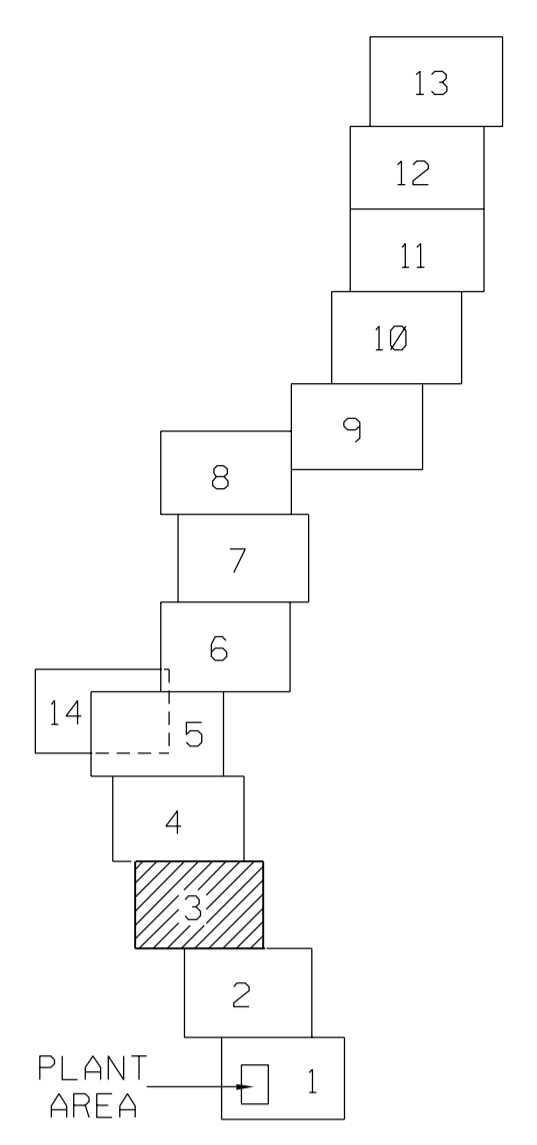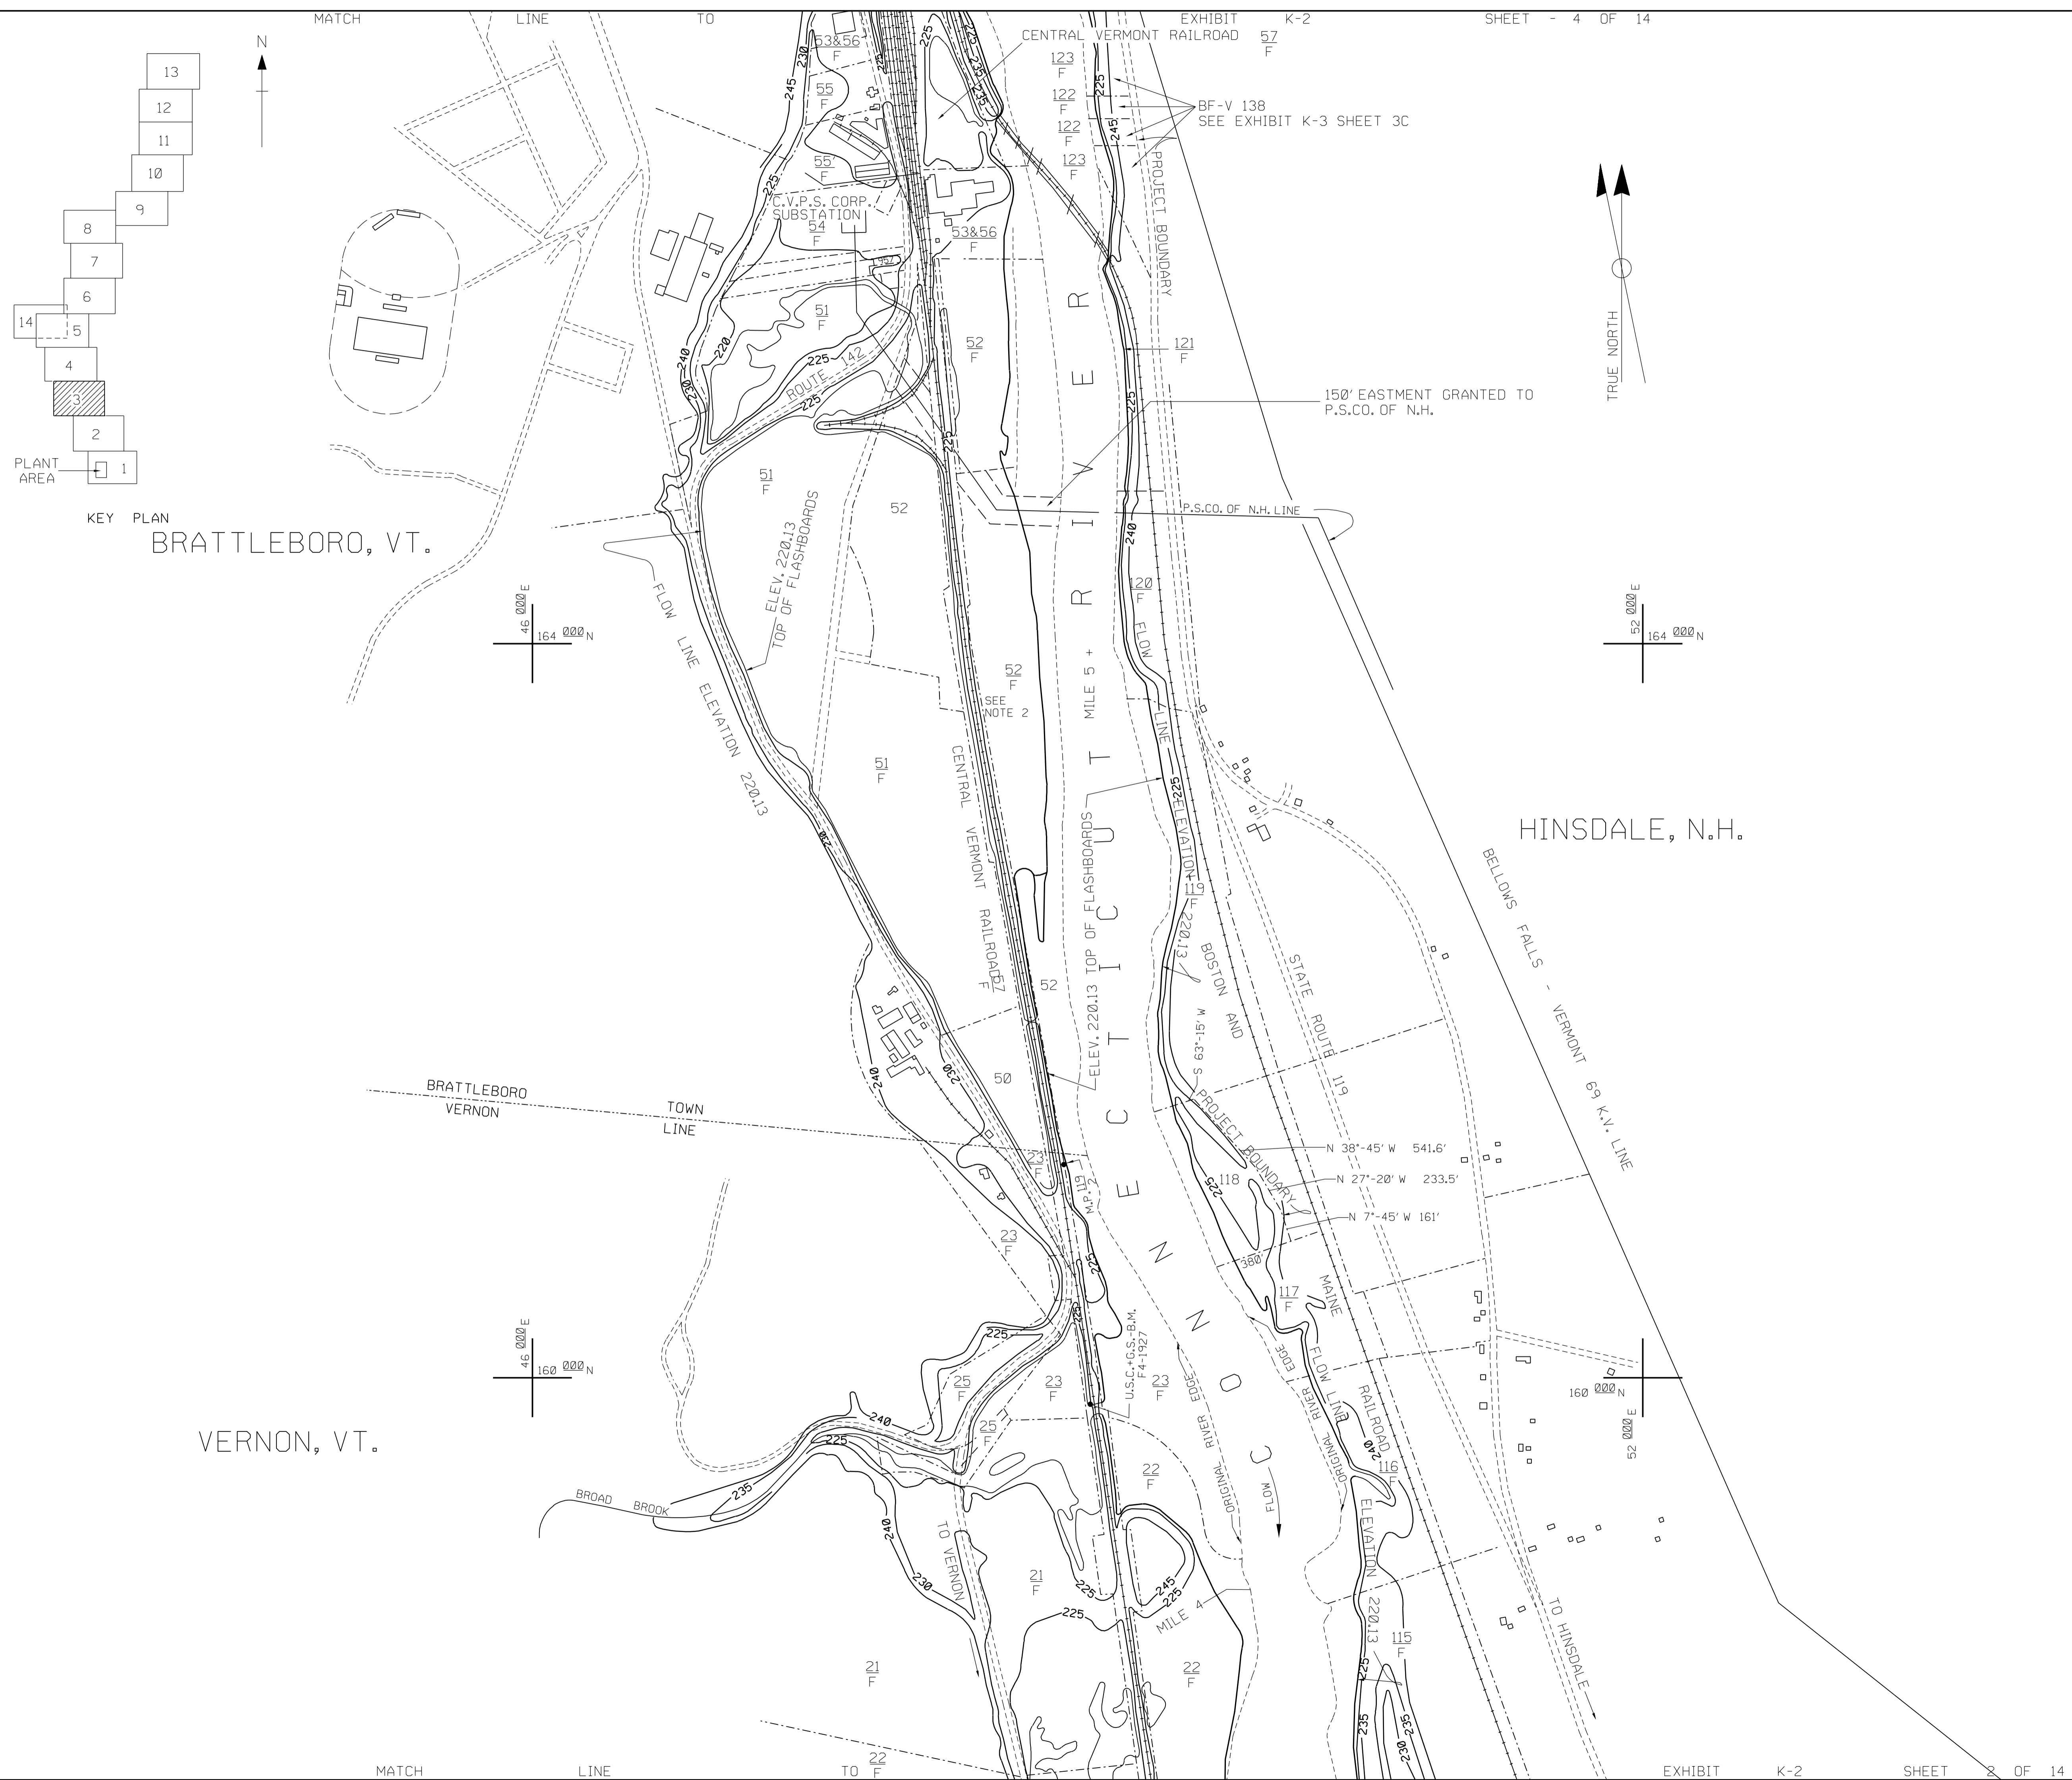

KEY PLAN BRATTLEBORO, VT.

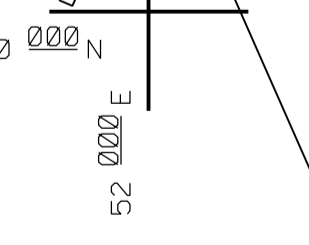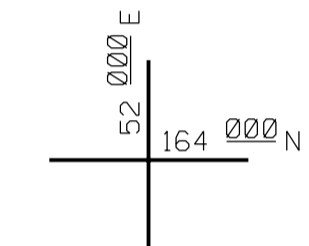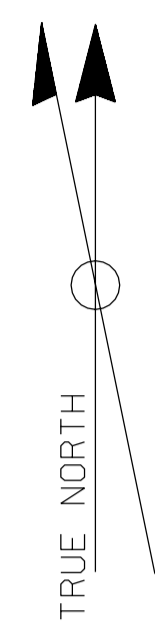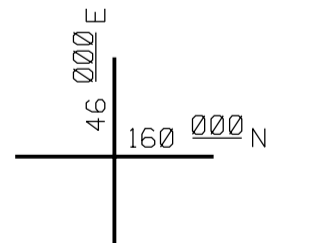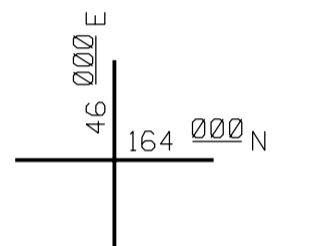

- NOTE:
1. PROPERTY REFERENCE NUMBERS ARE PREFIXED BY "V"
 2. DISPOSITION OF FEE PENDING

	NEW ENGLAND POWER COMPANY	} FEE OWNERSHIP
PROP. NO. F	NEW ENGLAND POWER COMPANY	

EXHIBIT K-2 SHEET 3C OF 14
NEW ENGLAND POWER COMPANY
VERNON PROJECT NO.1904
 PROJECT MAP
 MAY 1980

0' 400' 800' 1200' 1600' 2000' 2400'

MATCH LINE TO






MATCH LINE TO

EXHIBIT K-2 SHEET - 4 OF 14

EXHIBIT K-2 SHEET 4 OF 14

MICROFILM OF THESE ORIGINAL DRAWINGS FILED WITH FERC 5/30/80

CHESTERFIELD, N.H.

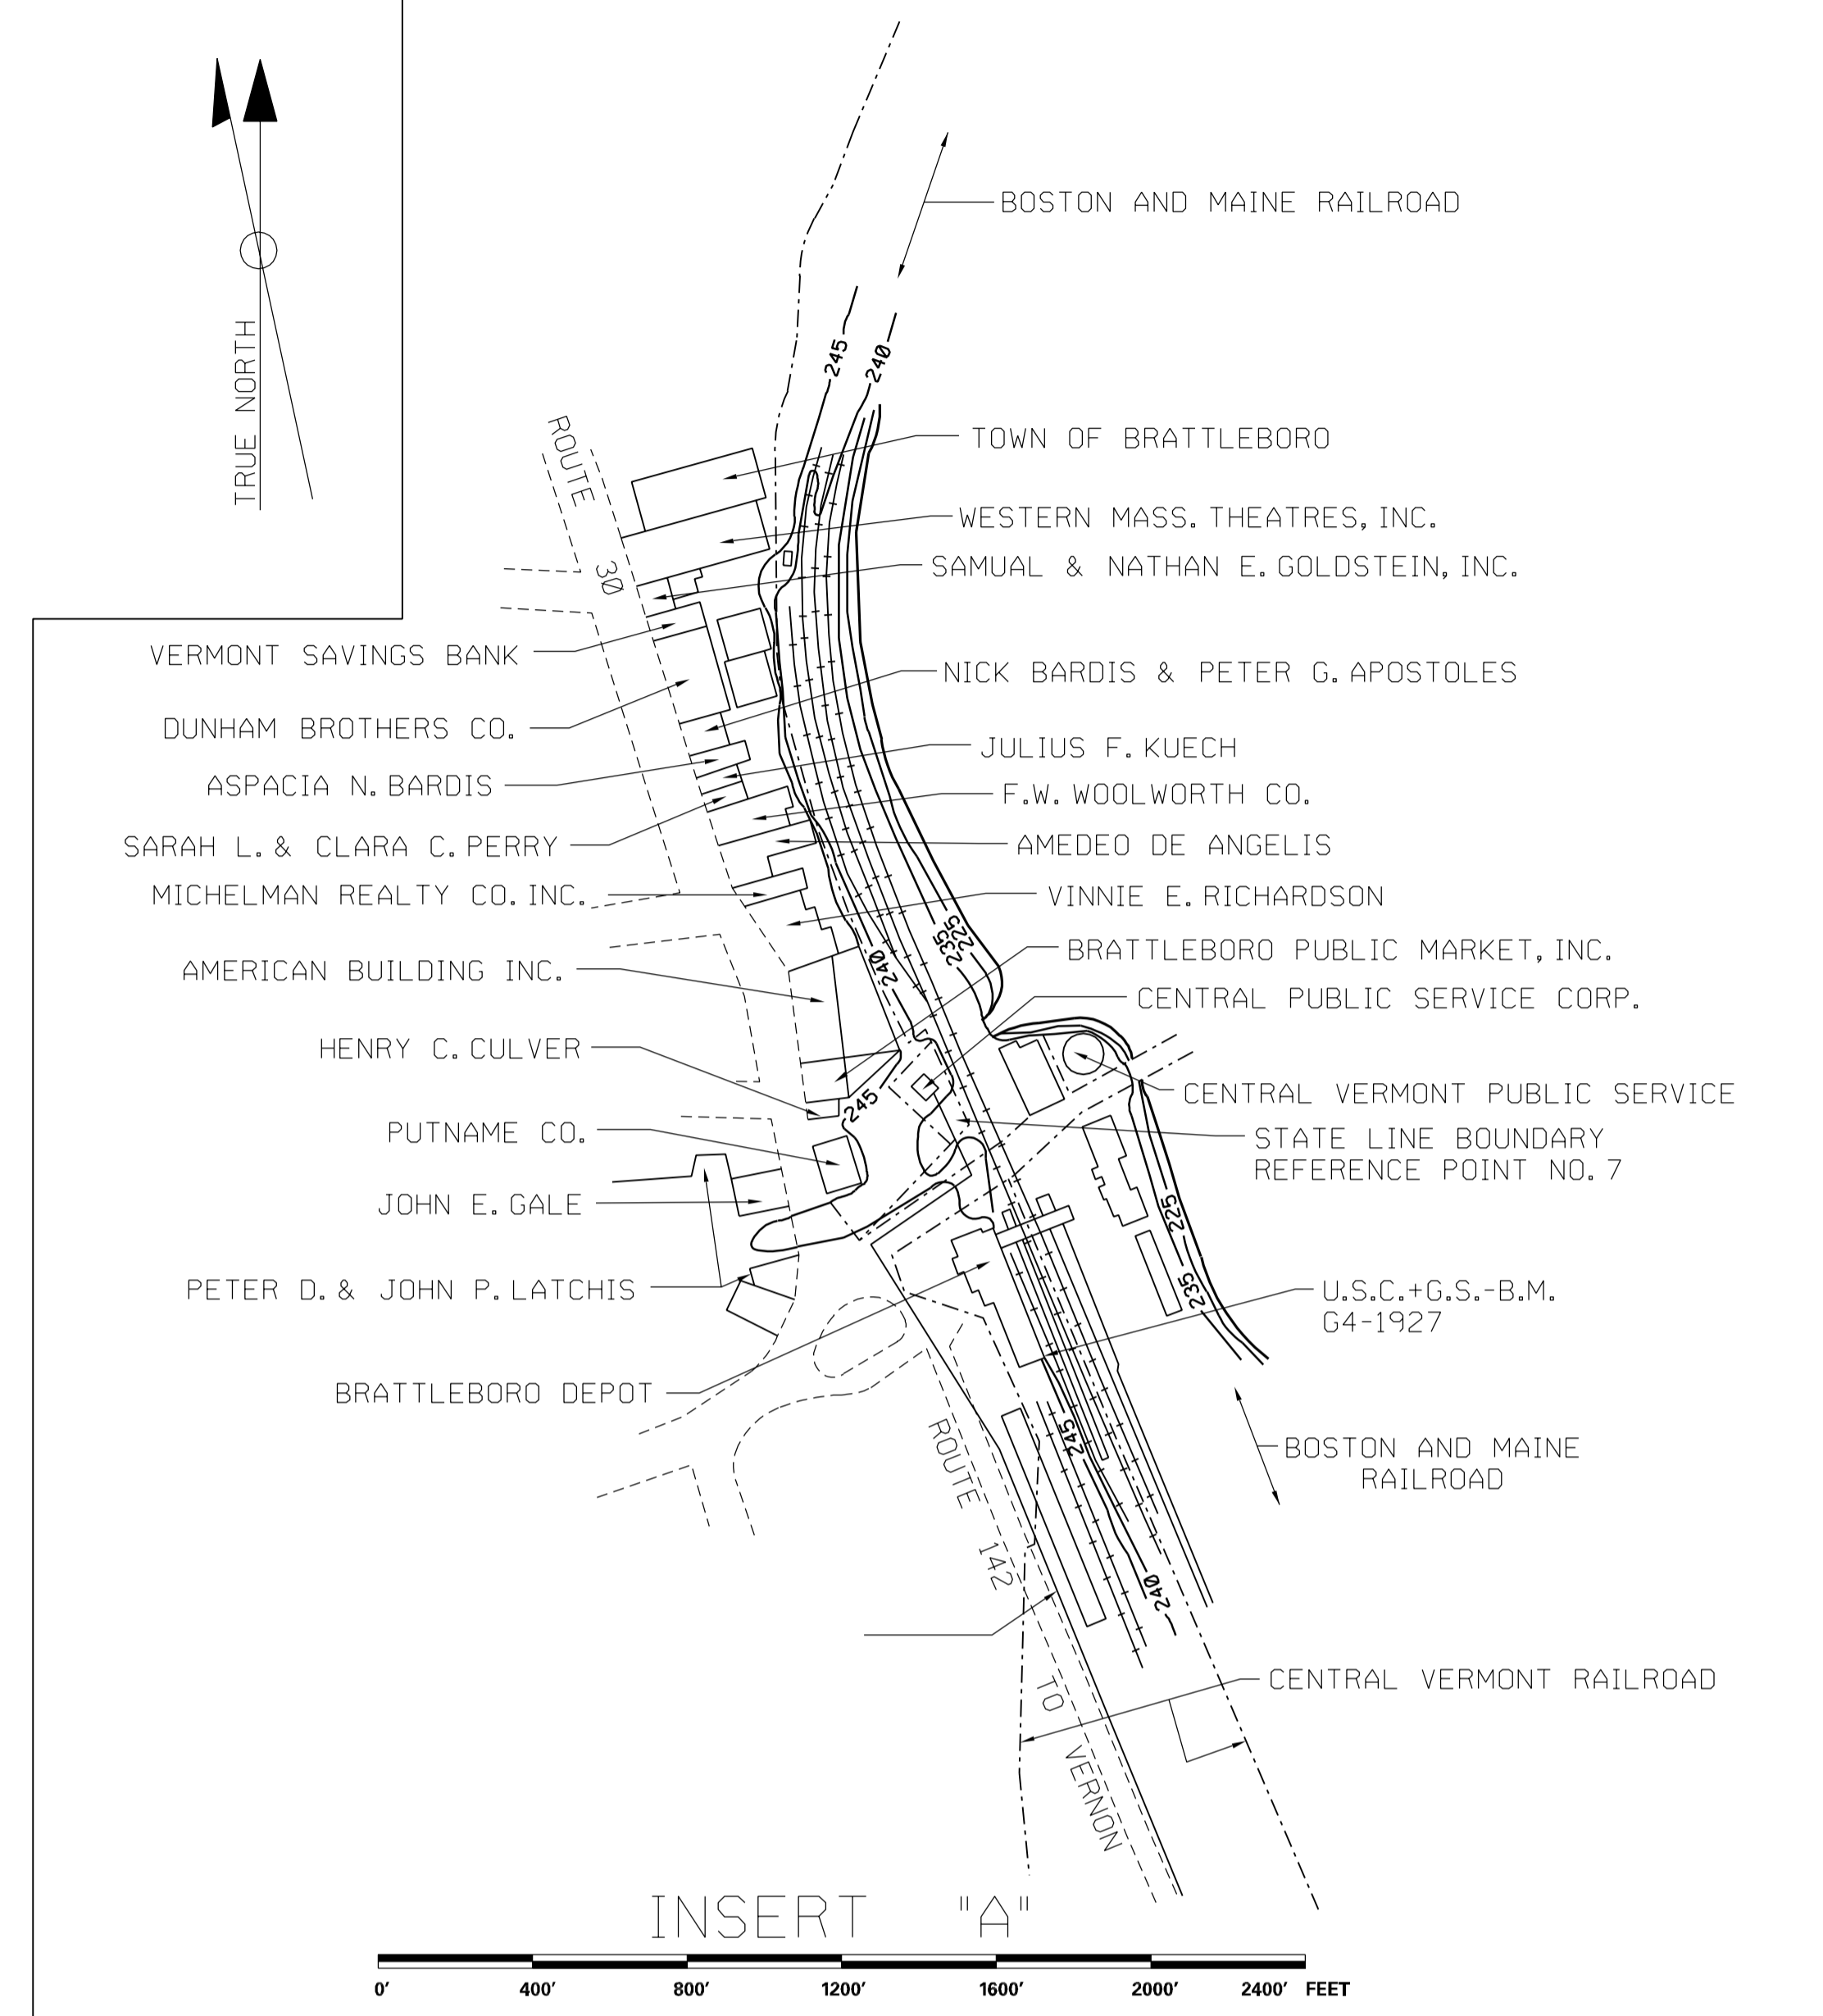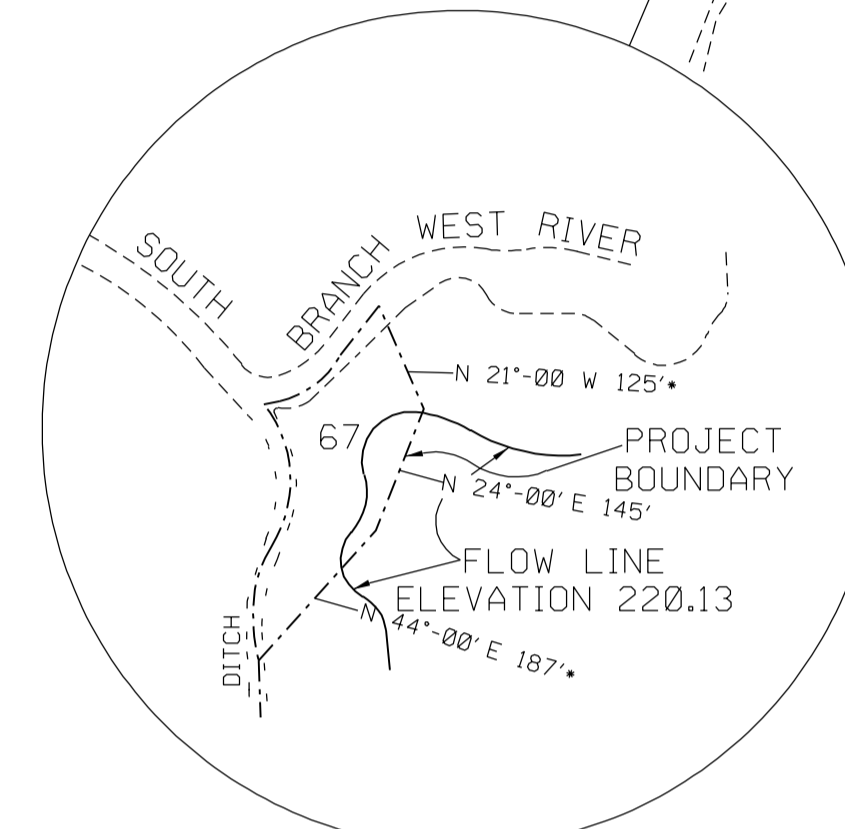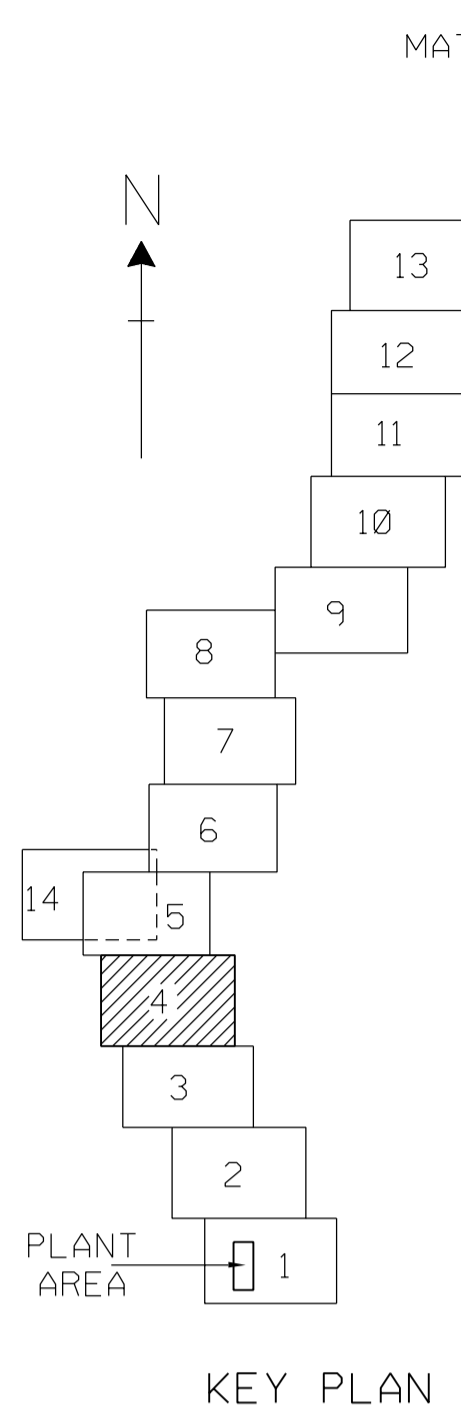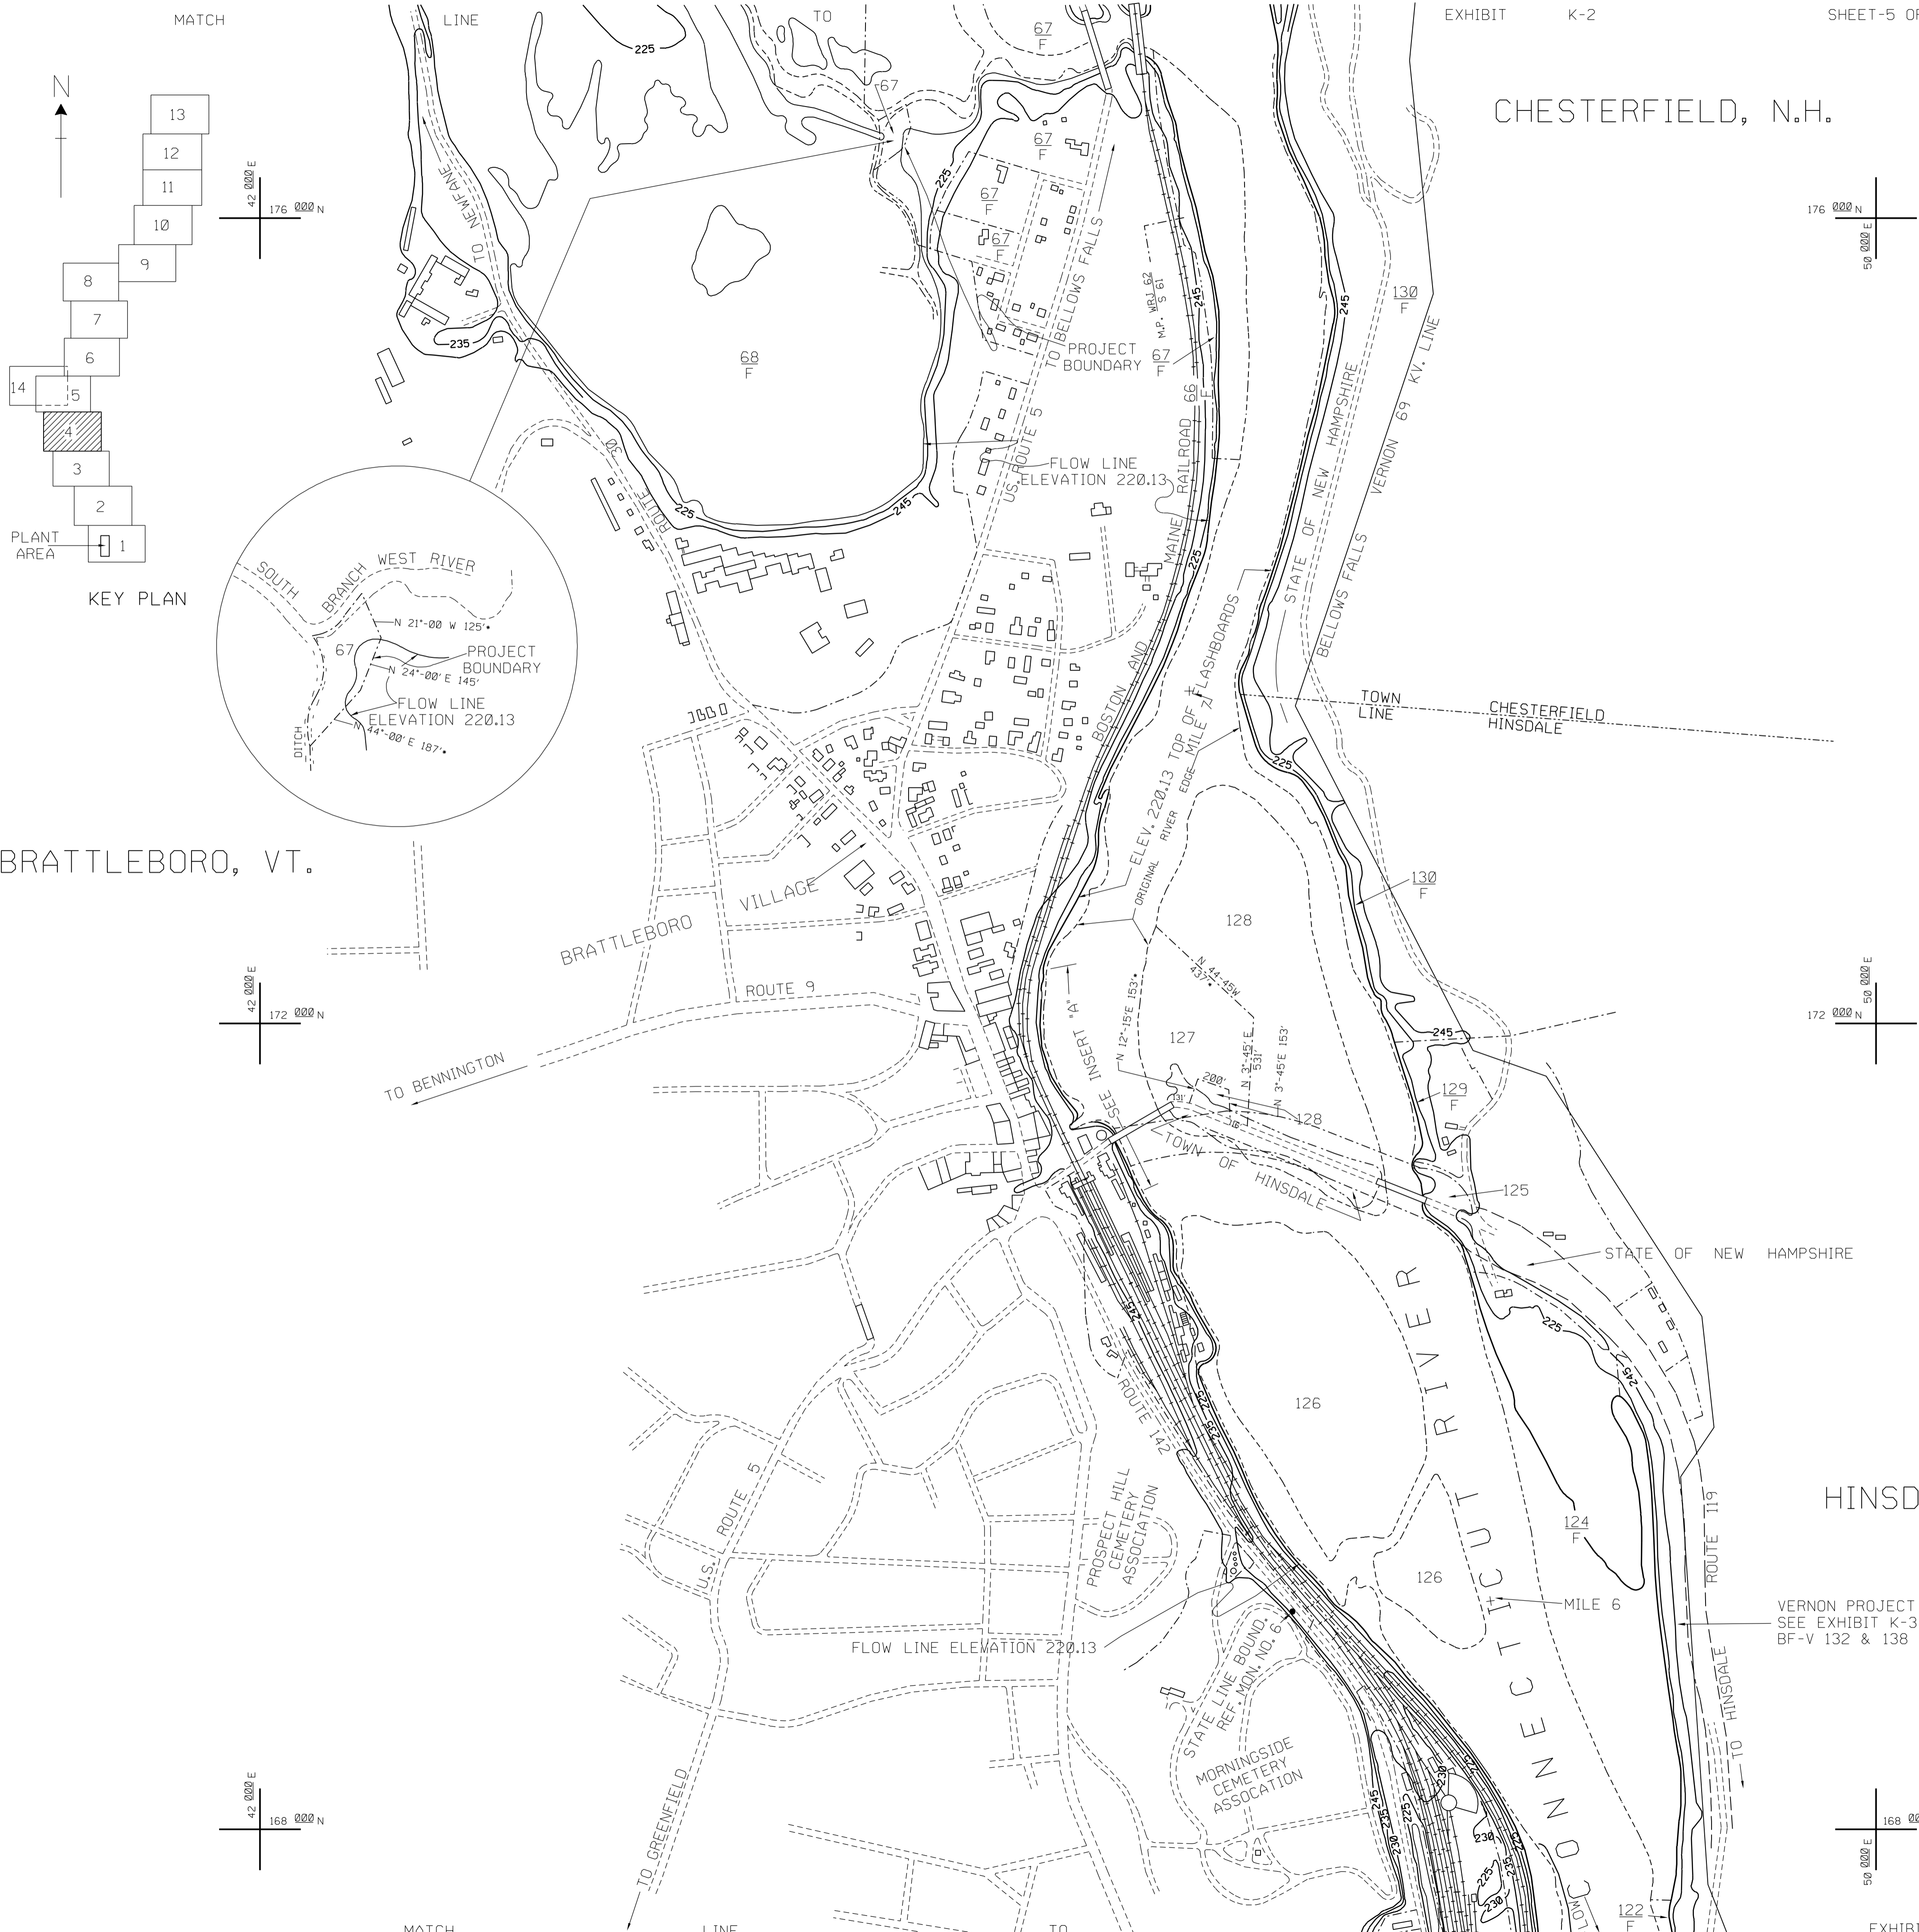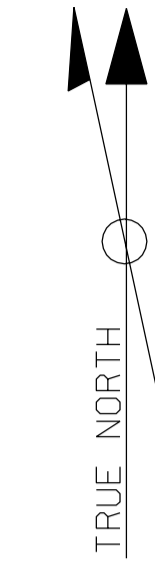

	NEW ENGLAND POWER COMPANY	} FEE OWNERSHIP
	NEW ENGLAND POWER COMPANY	




NOTE:
PROPERTY REFERENCE NUMBERS ARE PREFIXED BY "V"

VERNON PROJECT NO. 1904
SEE EXHIBIT K-3 SHEET 3C
BF-V 132 & 138

EXHIBIT K-2 SHEET 4B OF 14
NEW ENGLAND POWER COMPANY
VERNON PROJECT NO. 1904
 PROJECT MAP
 MAY 1980

MICROFILM OF THESE ORIGINAL DRAWINGS FILED WITH FERC 5/30/80

MATCH LINE TO EXHIBIT K-2 SHEET - 6 OF 14

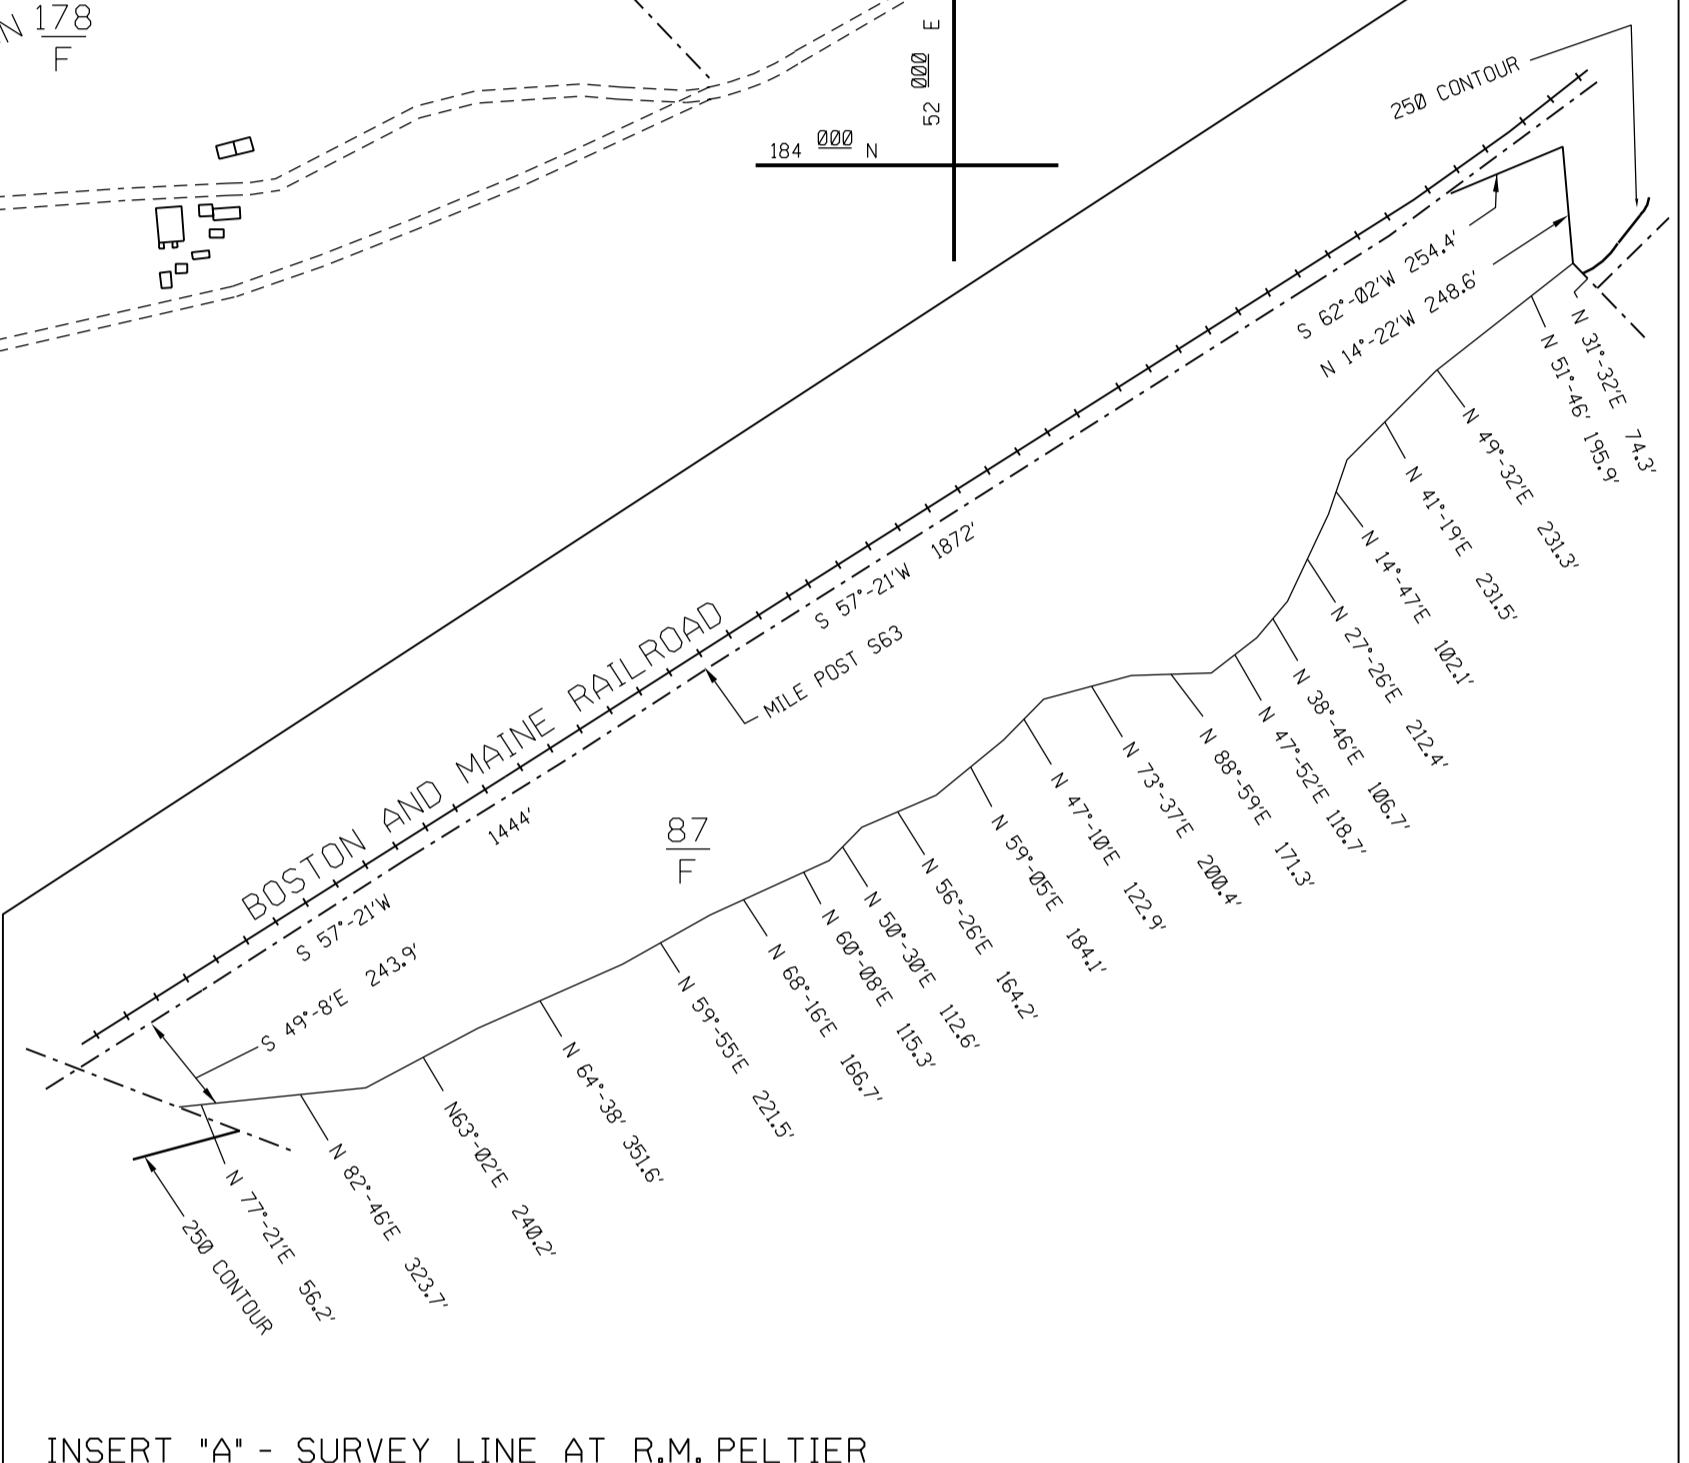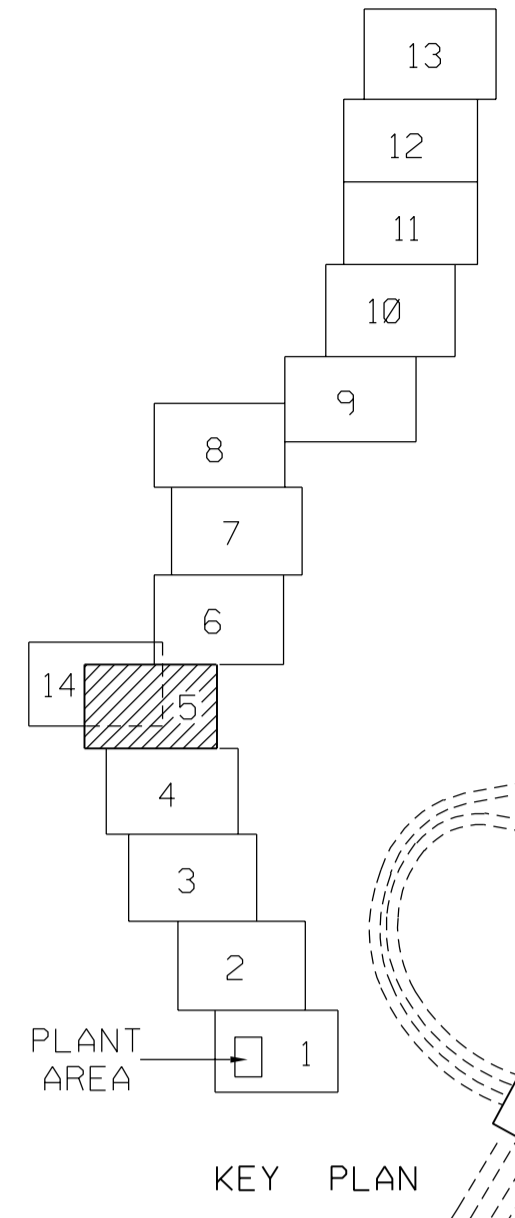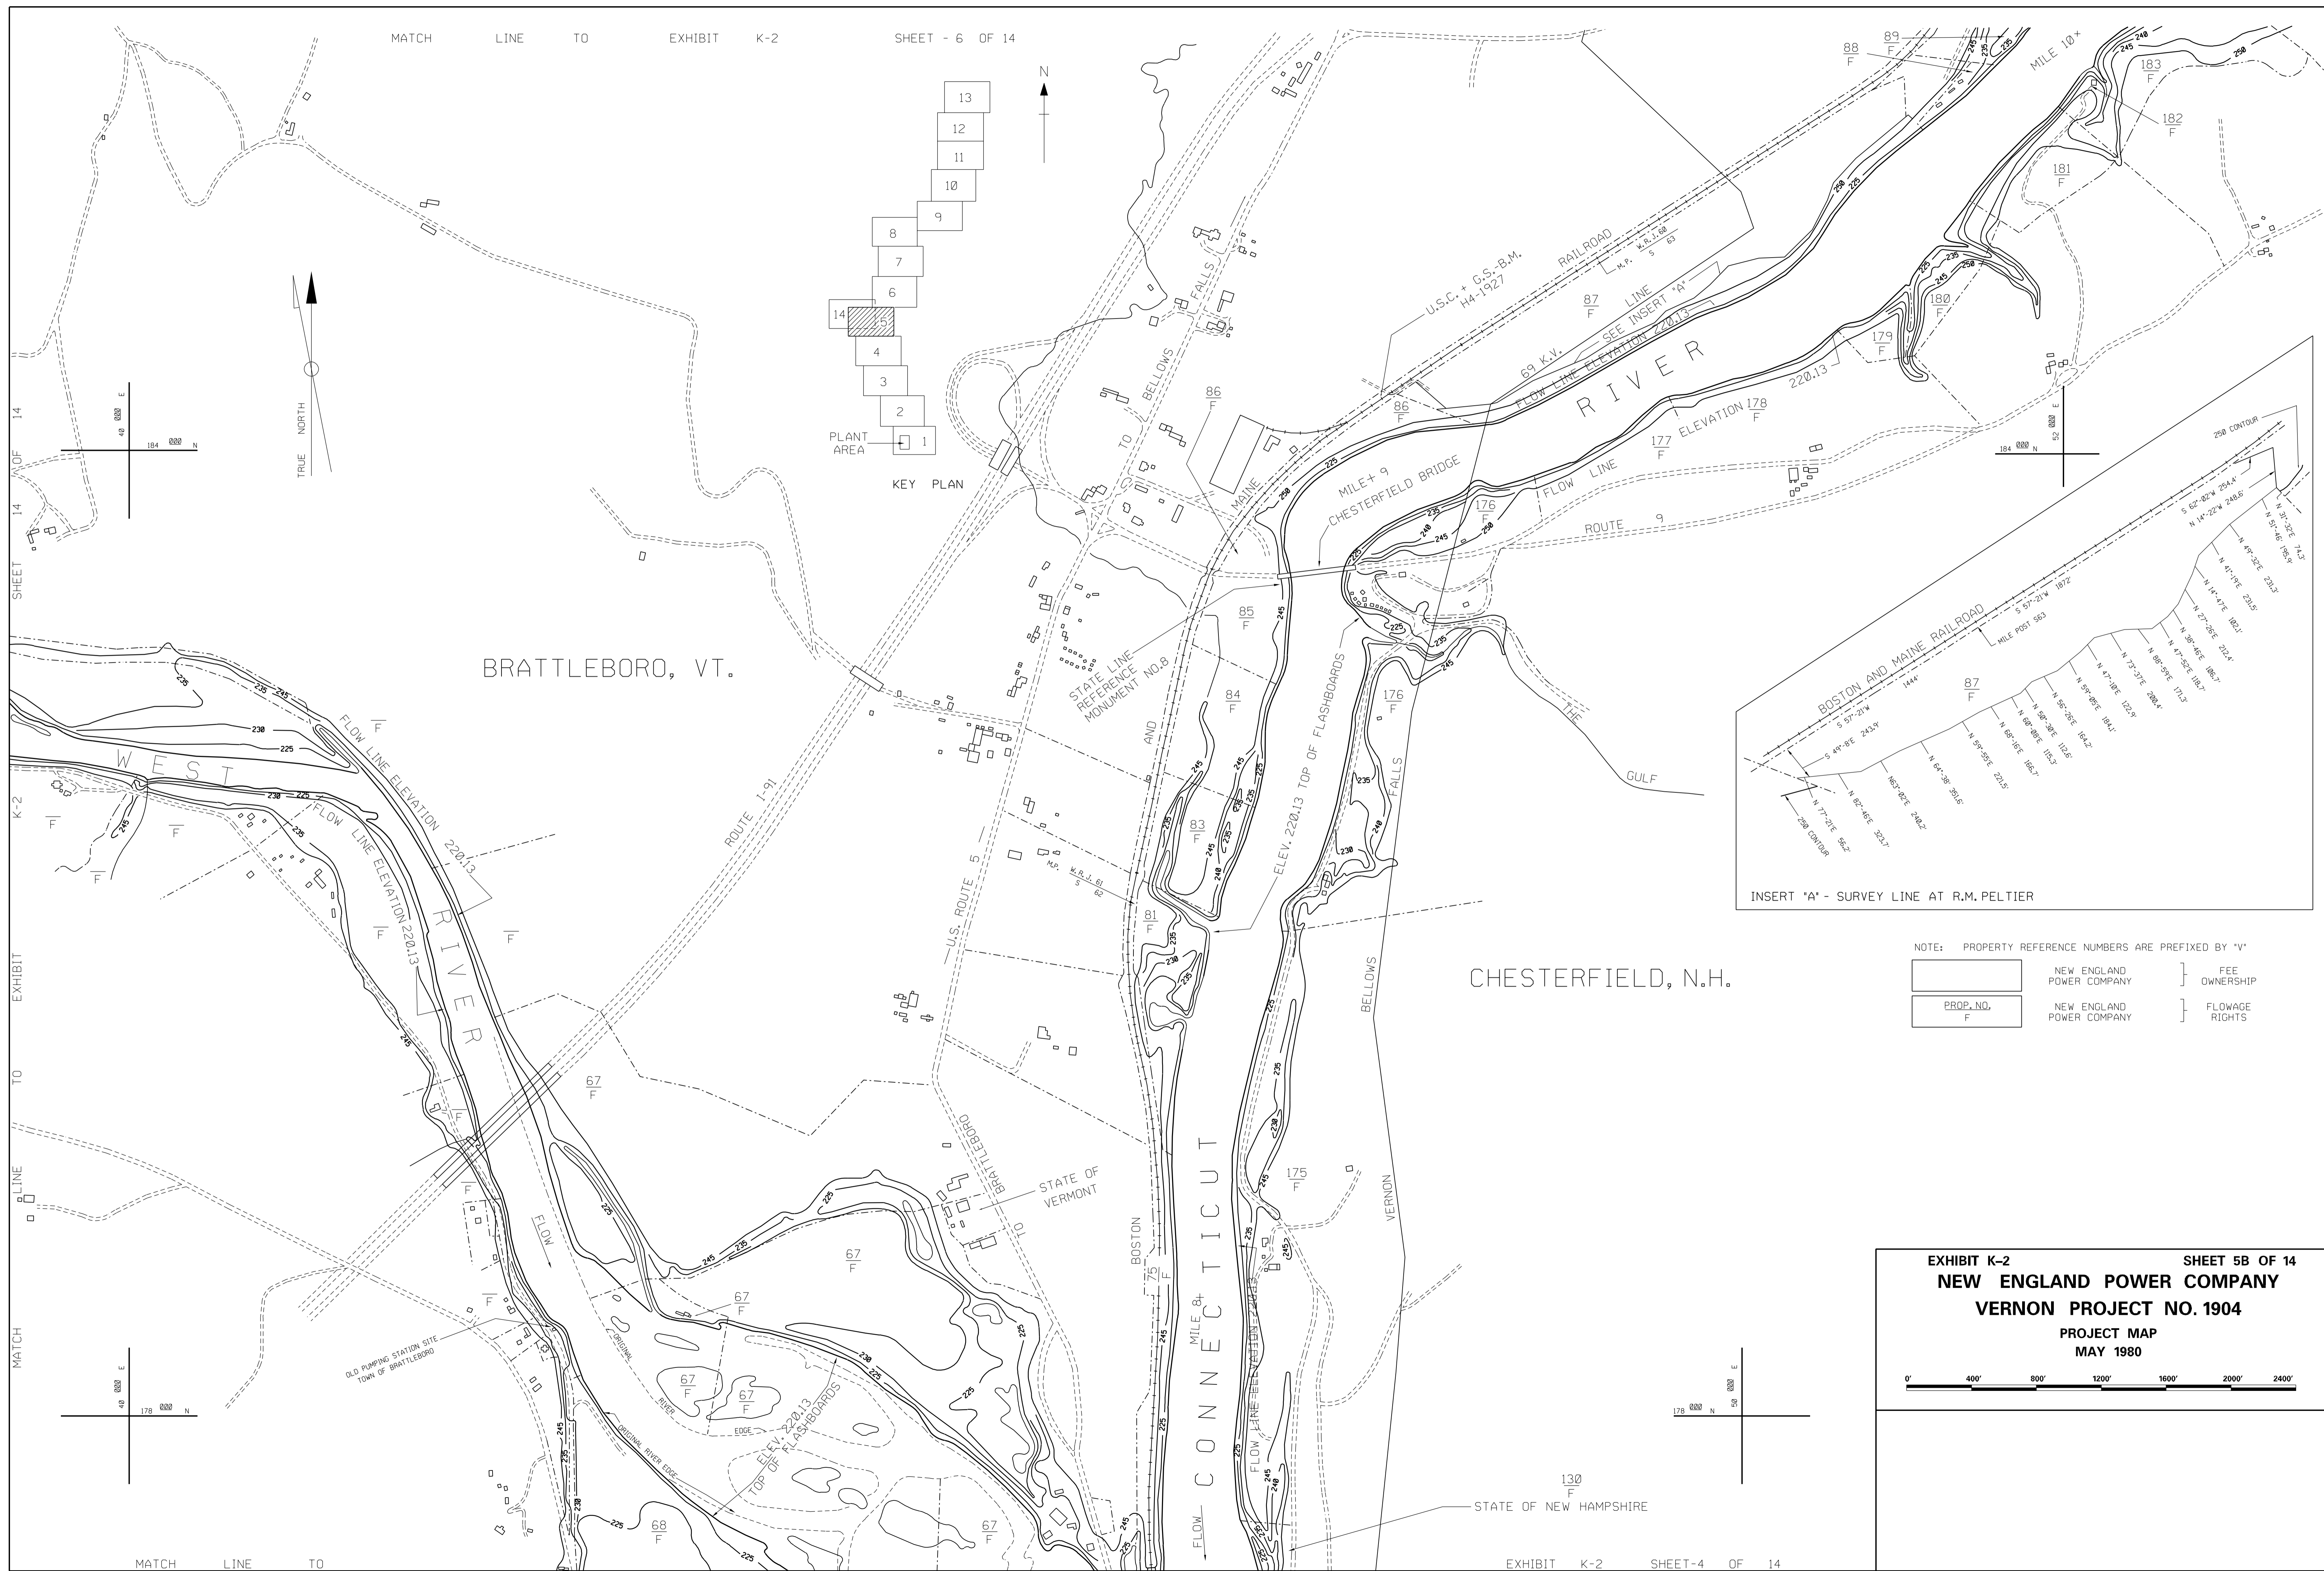

NOTE: PROPERTY REFERENCE NUMBERS ARE PREFIXED BY 'V'

	NEW ENGLAND POWER COMPANY	} FEE OWNERSHIP
	NEW ENGLAND POWER COMPANY	} FLOWAGE RIGHTS

EXHIBIT K-2 SHEET 5B OF 14
NEW ENGLAND POWER COMPANY
VERNON PROJECT NO. 1904
 PROJECT MAP
 MAY 1980






DUMMERSTON VT.

CHESTERFIELD N.H.

BRATTLEBORO VT.

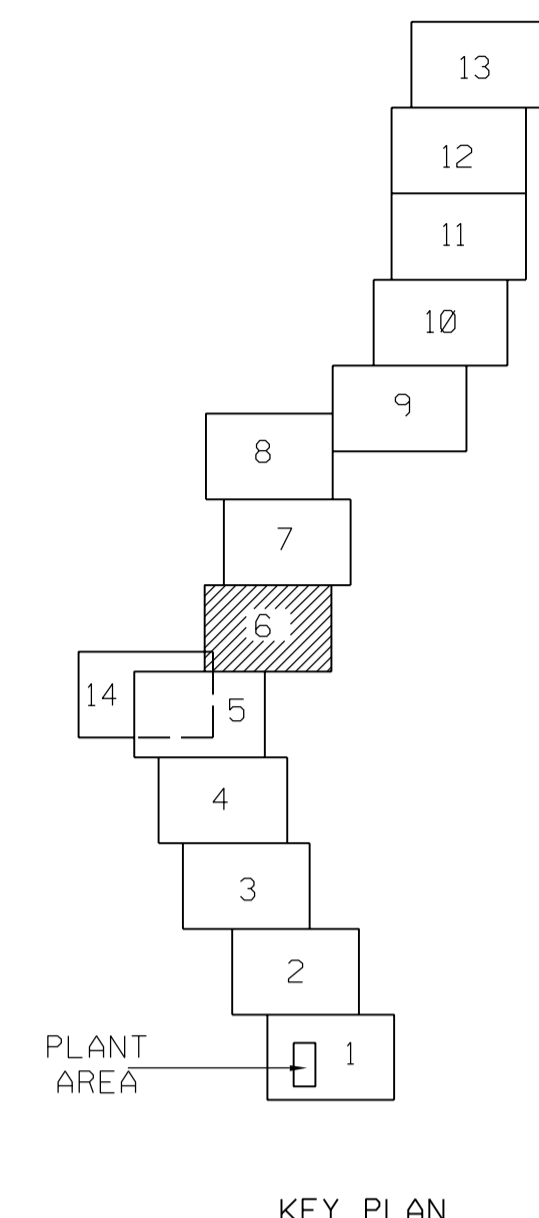

NOTE: PROPERTY REFERENCE NUMBERS ARE PREFIXED BY "V"

	NEW ENGLAND POWER COMPANY	} FEE OWNERSHIP
	NEW ENGLAND POWER COMPANY	} FLOWAGE RIGHTS

EXHIBIT K-2 SHEET 6B OF 14

NEW ENGLAND POWER COMPANY






VERNON PROJECT NO. 1904

PROJECT MAP

MAY 1980

0' 400' 800' 1200' 1600' 2000' 2400'

MICROFILM OF THESE ORIGINAL DRAWINGS FILED WITH FERC 5/38/80

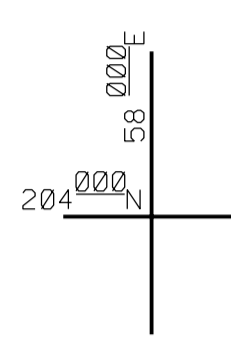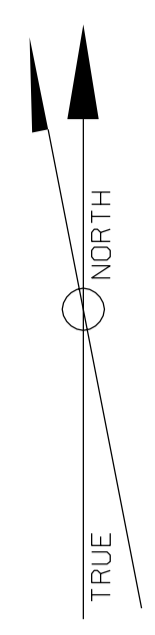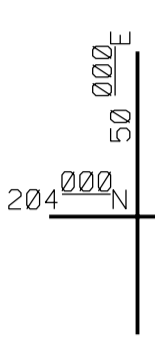
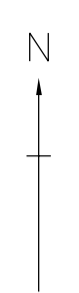
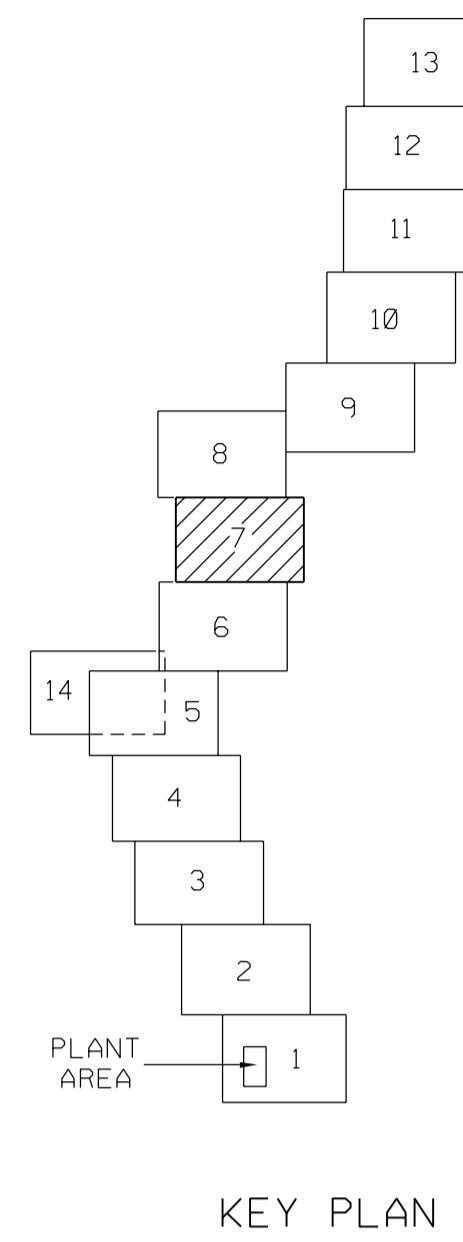


NOTES: PROPERTY REFERENCE NUMBERS ARE PREFIXED BY "V"

	NEW ENGLAND POWER COMPANY	} FEE OWNERSHIP
PROP. NO. F	NEW ENGLAND POWER COMPANY	} FLOWAGE RIGHTS

EXHIBIT K-2 SHEET 7B OF 14
NEW ENGLAND POWER COMPANY
VERNON PROJECT NO. 1904
 PROJECT MAP
 MAY 1980

0 400 600 1200 1600 2000 2400
000'

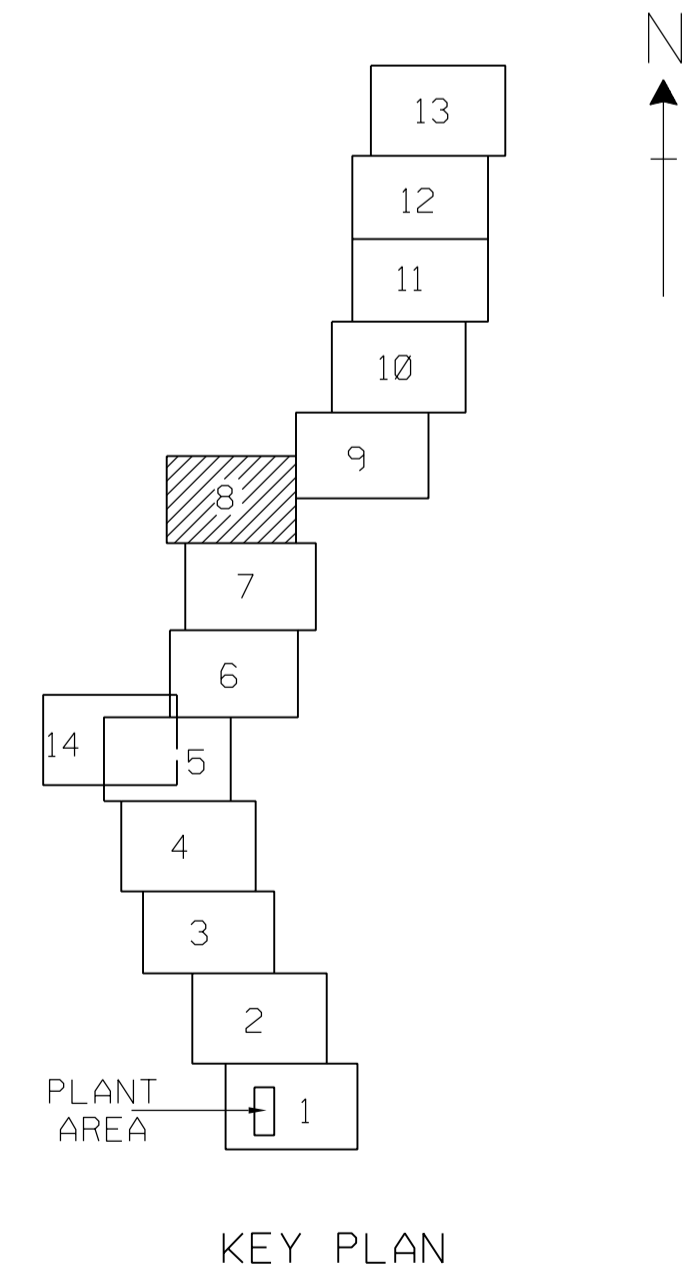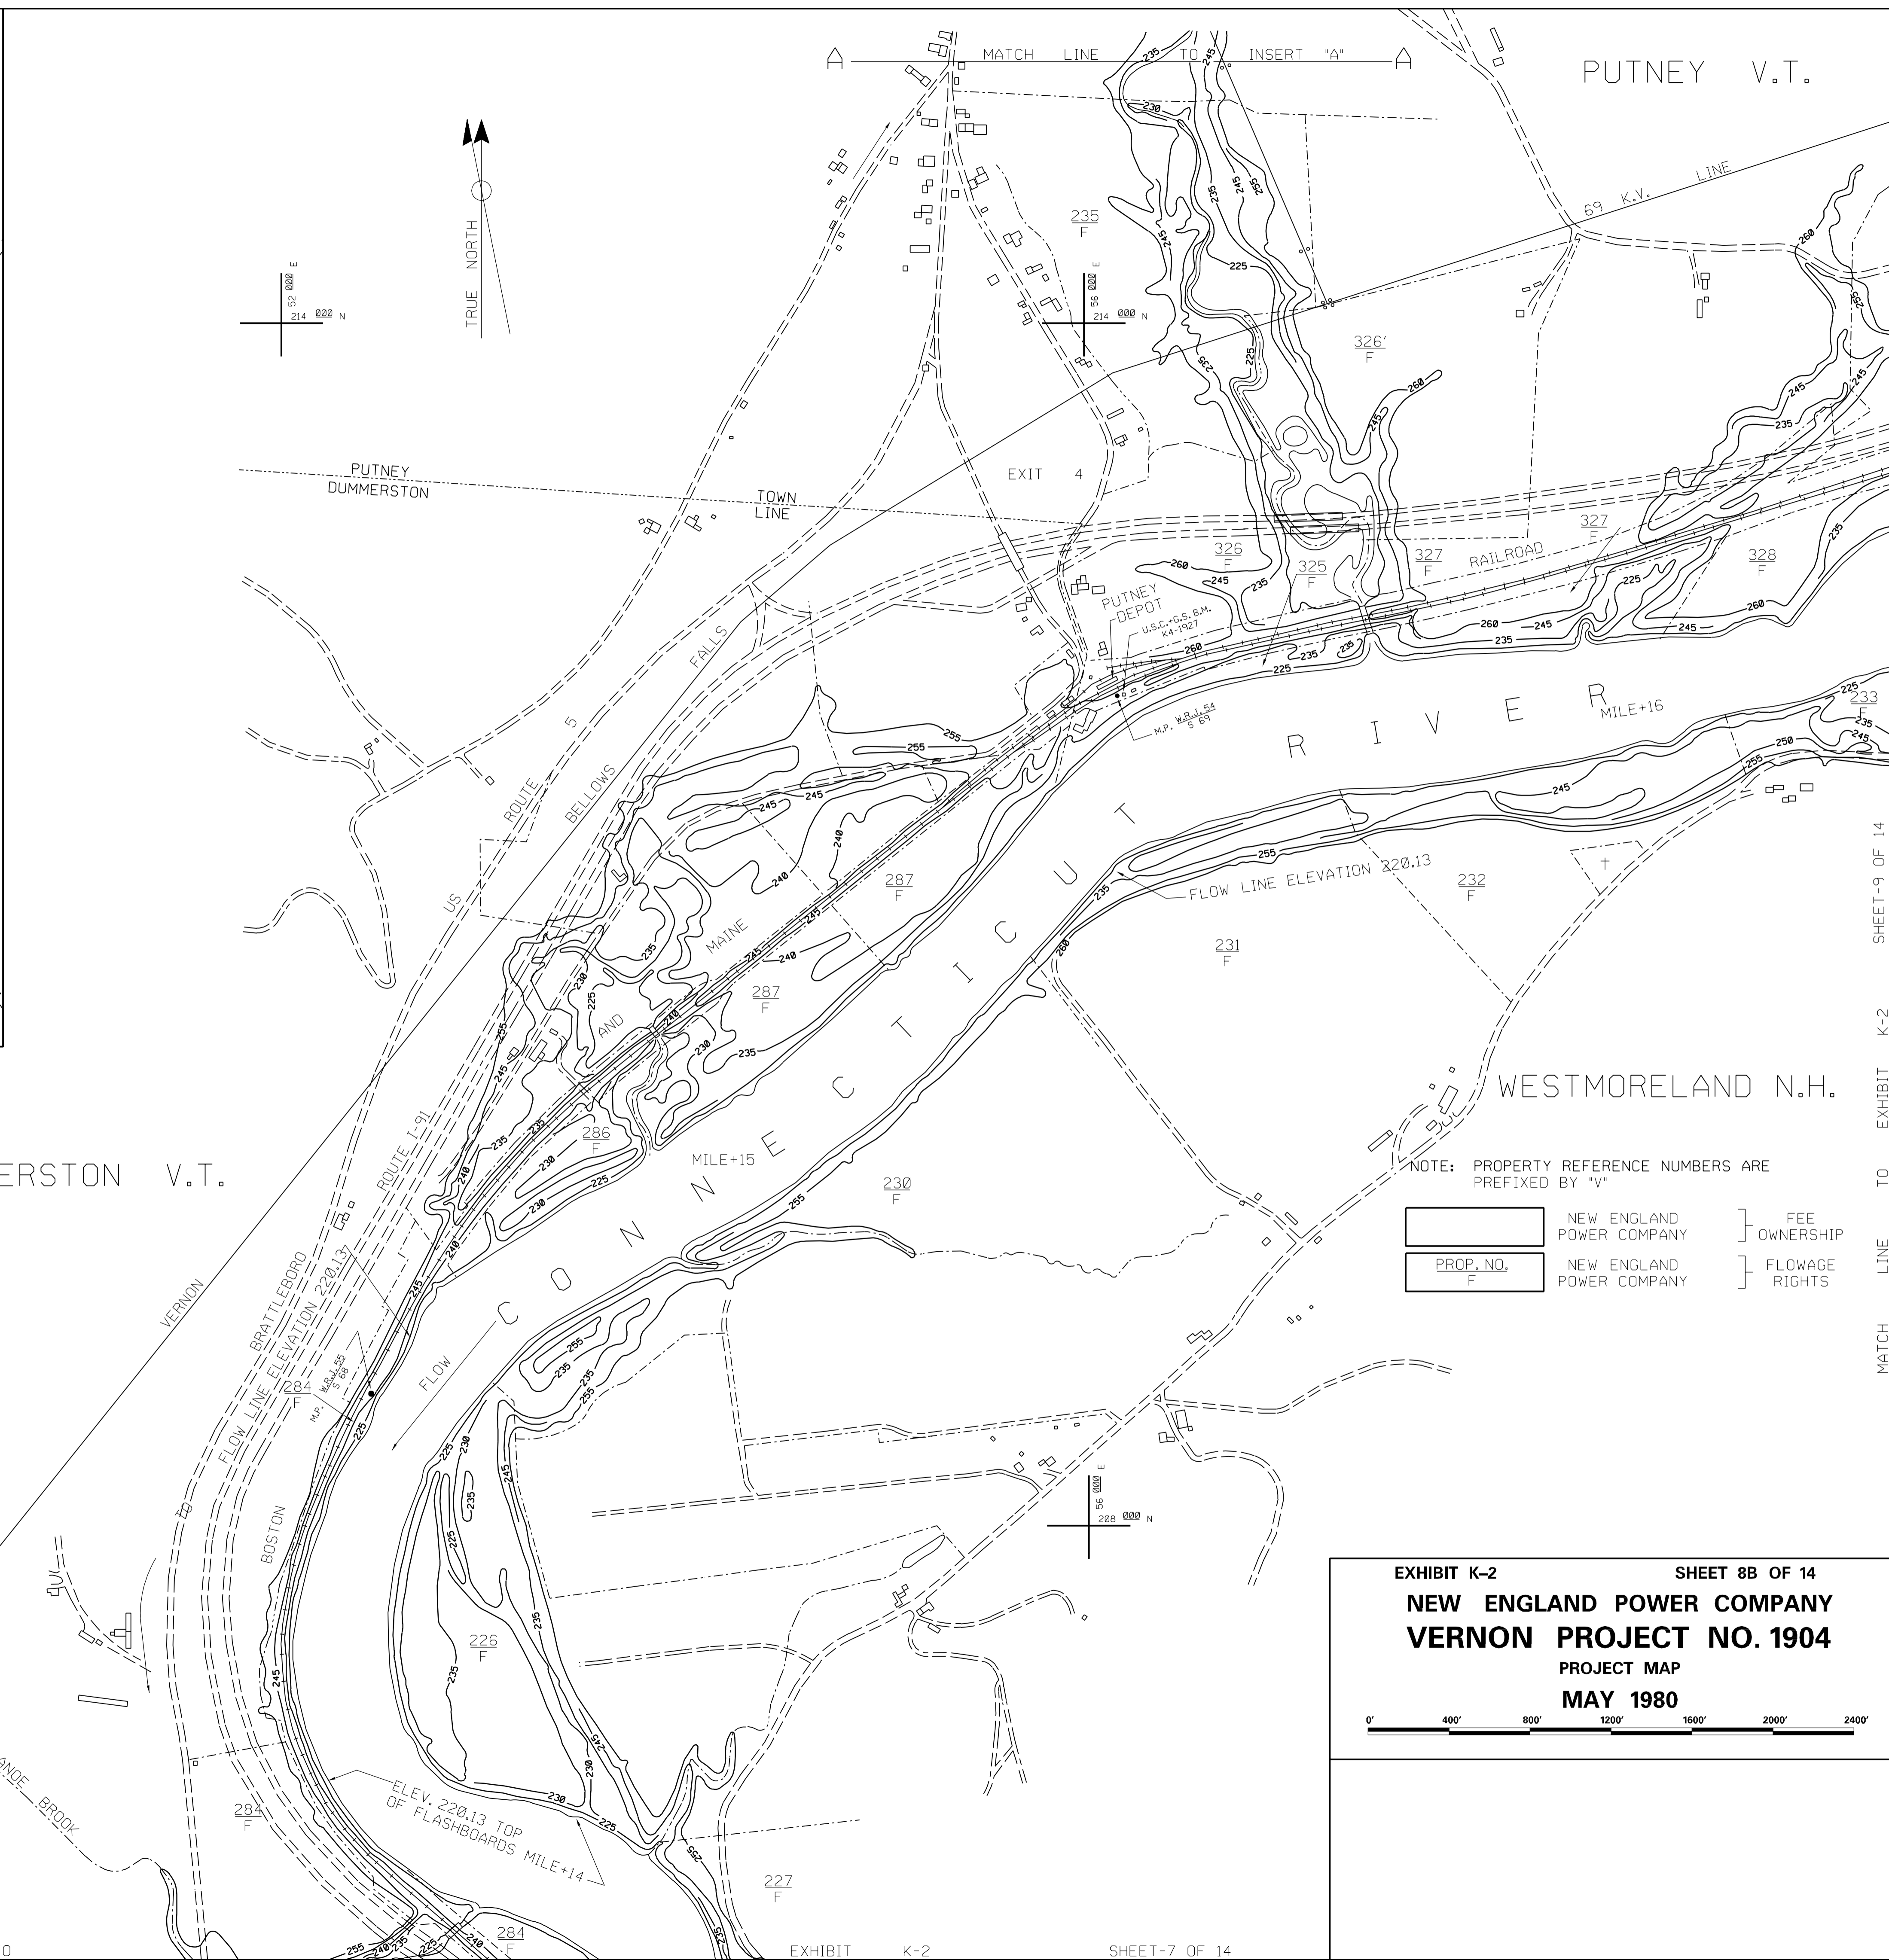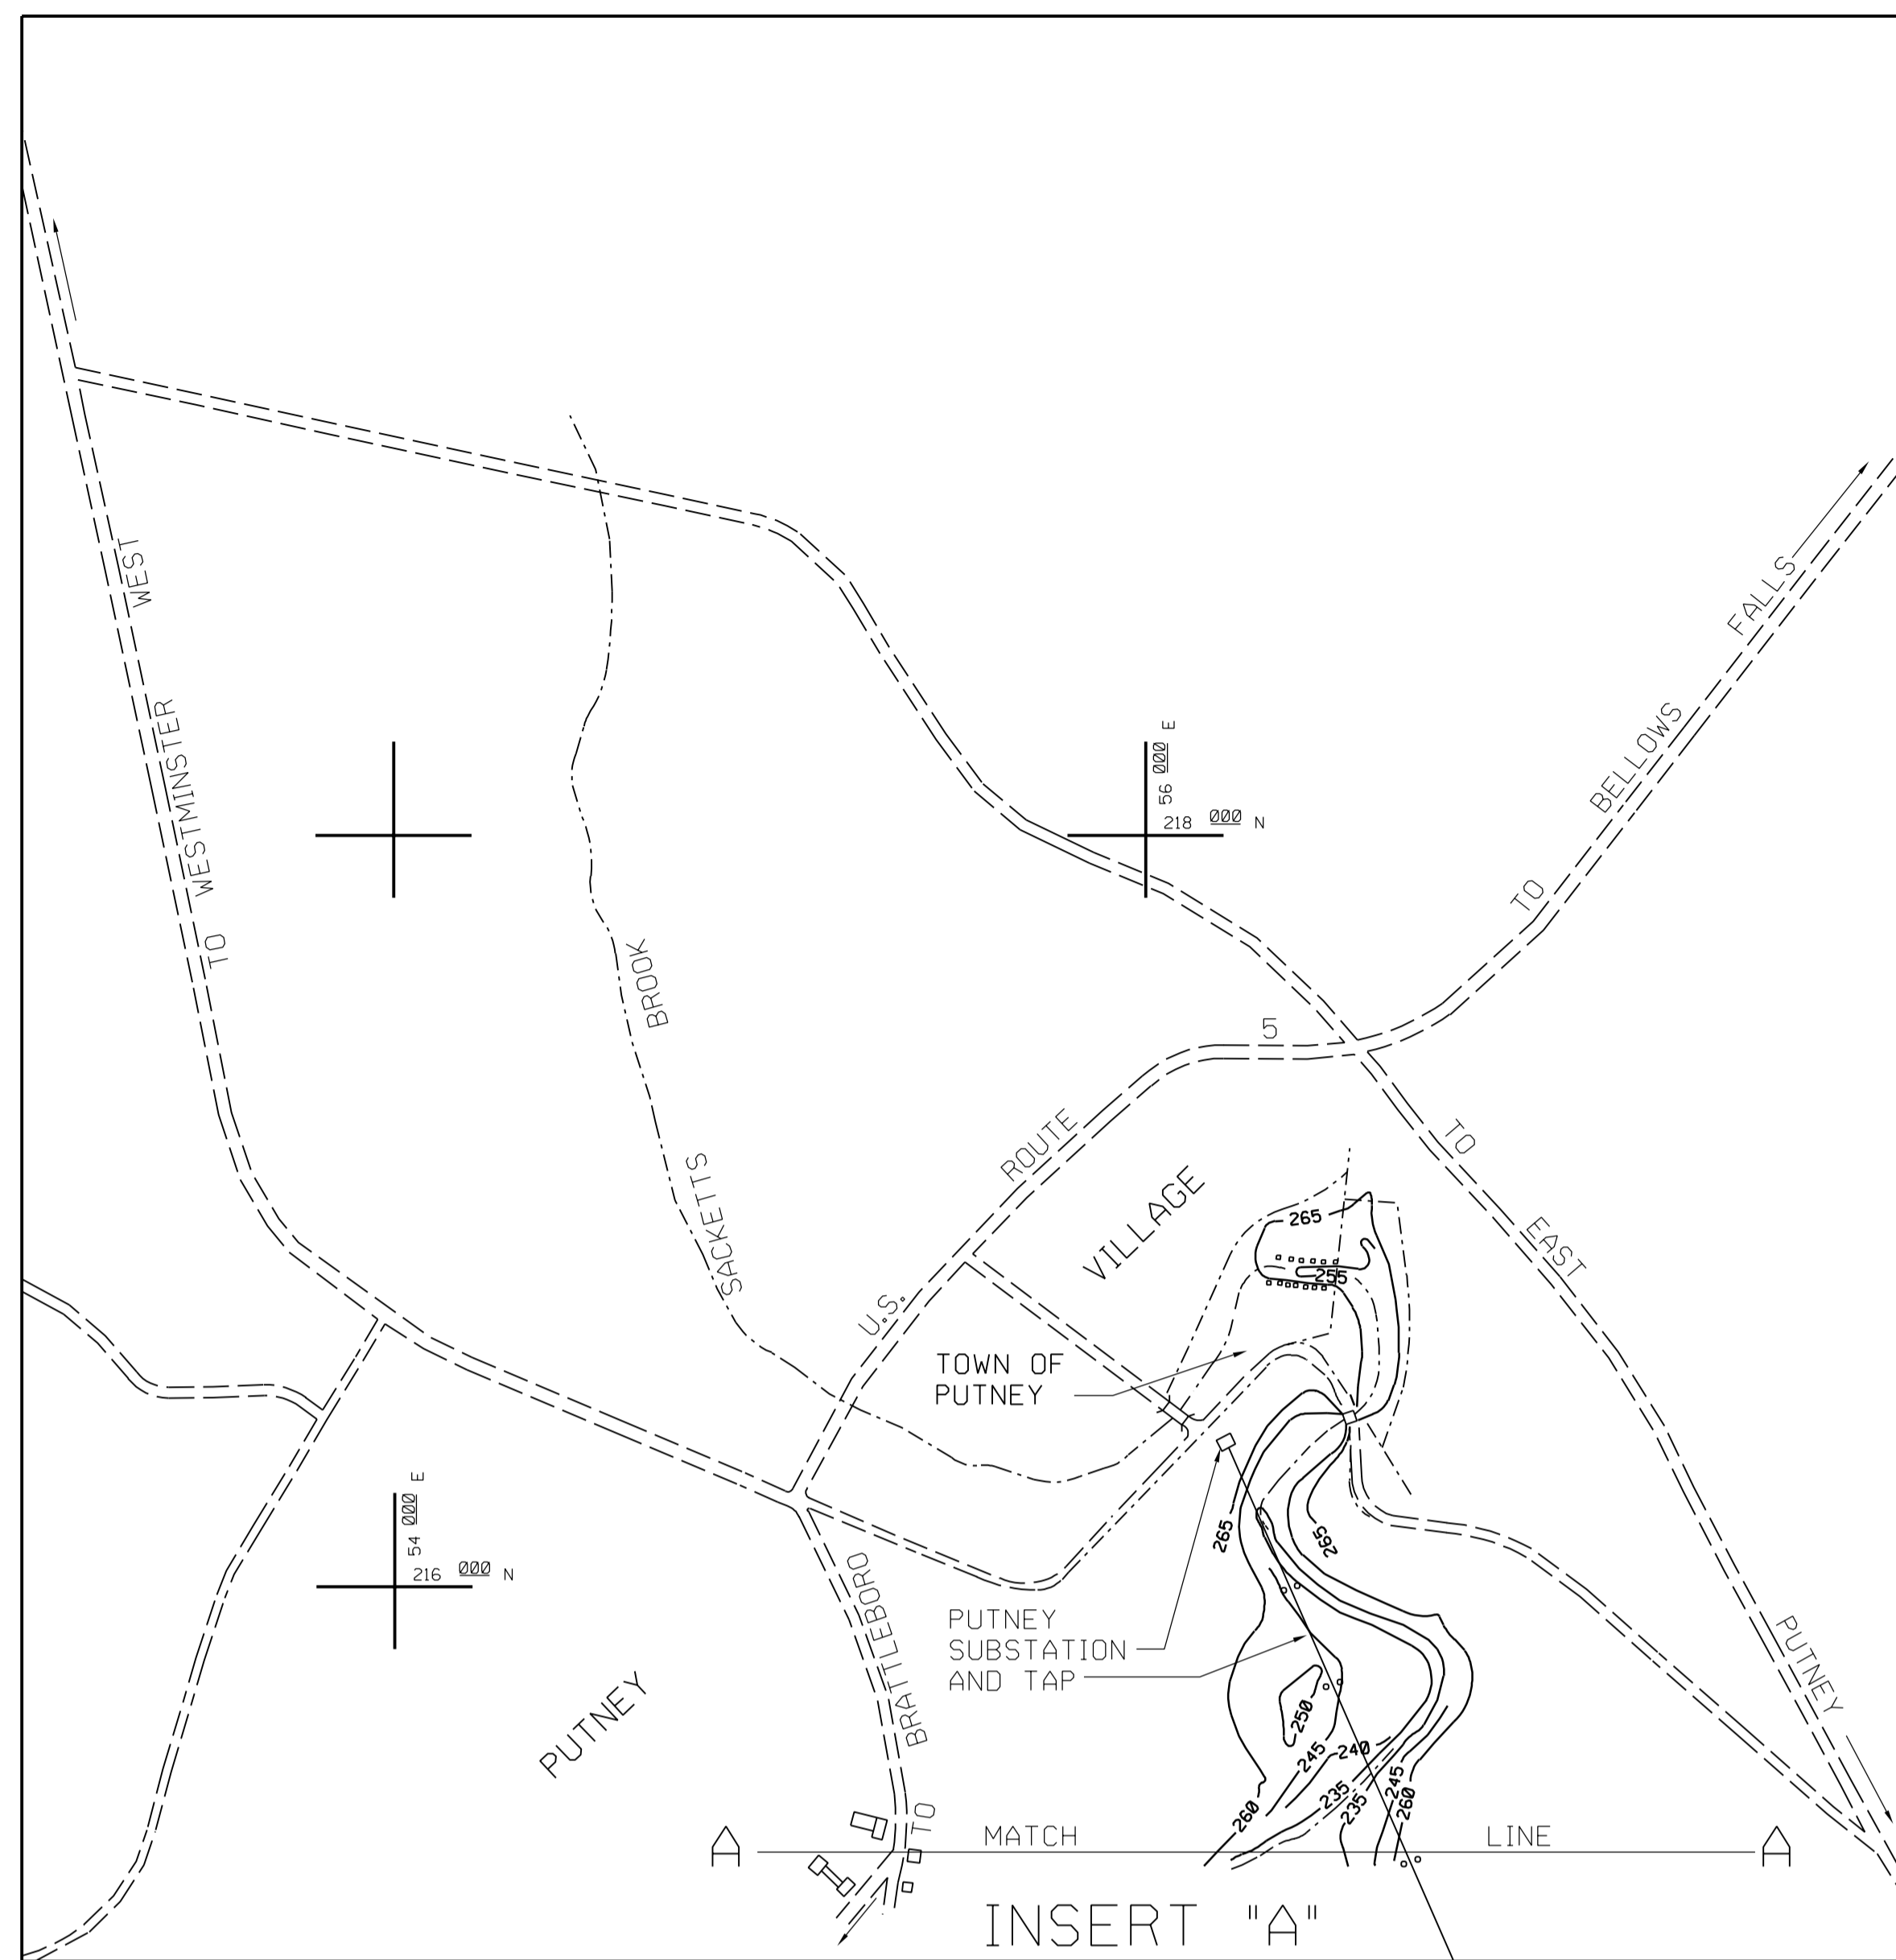


NOTE: PROPERTY REFERENCE NUMBERS ARE PREFIXED BY "V"


NEW ENGLAND POWER COMPANY	} FEE OWNERSHIP
PROP. NO. F	
NEW ENGLAND POWER COMPANY	} FLOWAGE RIGHTS

EXHIBIT K-2 SHEET 8B OF 14
NEW ENGLAND POWER COMPANY
VERNON PROJECT NO. 1904
 PROJECT MAP
 MAY 1980




SHEET-9 OF 14
 EXHIBIT K-2
 MATCH LINE TO EXHIBIT K-2
 MICROFILM OF THESE ORIGINAL DRAWINGS FILED WITH FERC 5/30/80

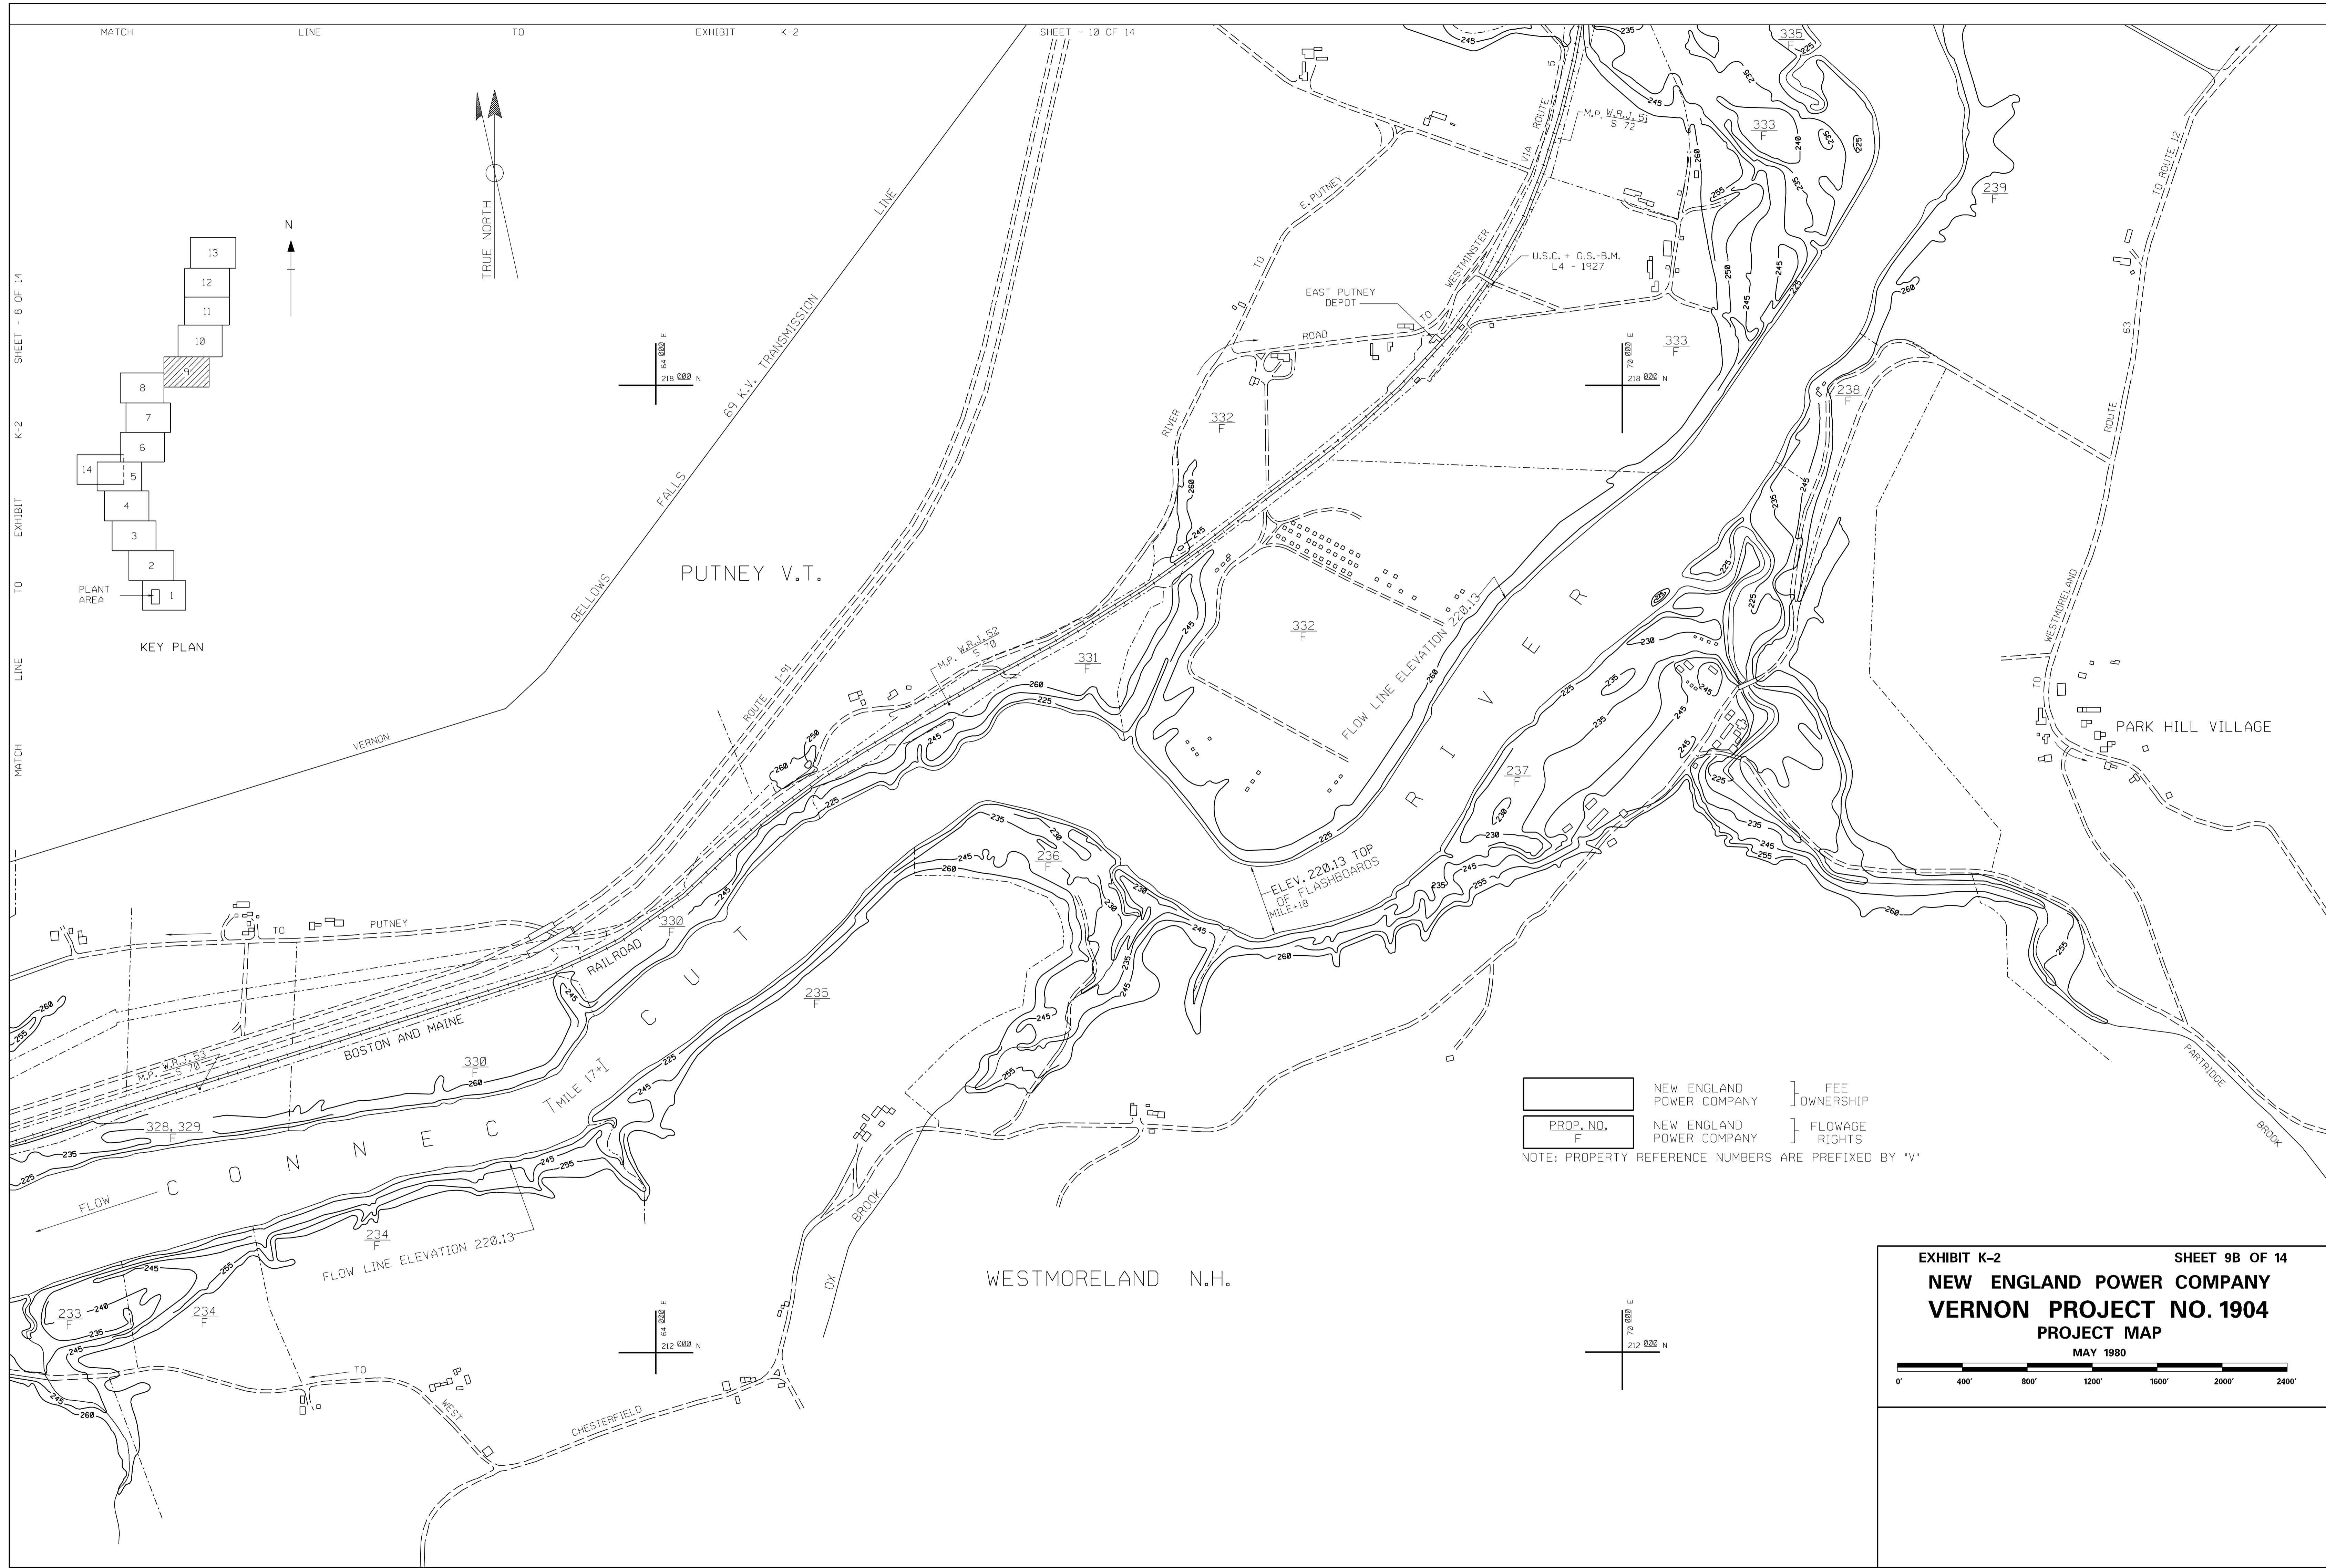

MICROFILM OF THESE ORIGINAL DRAWINGS FILED WITH FERC 5/30/80

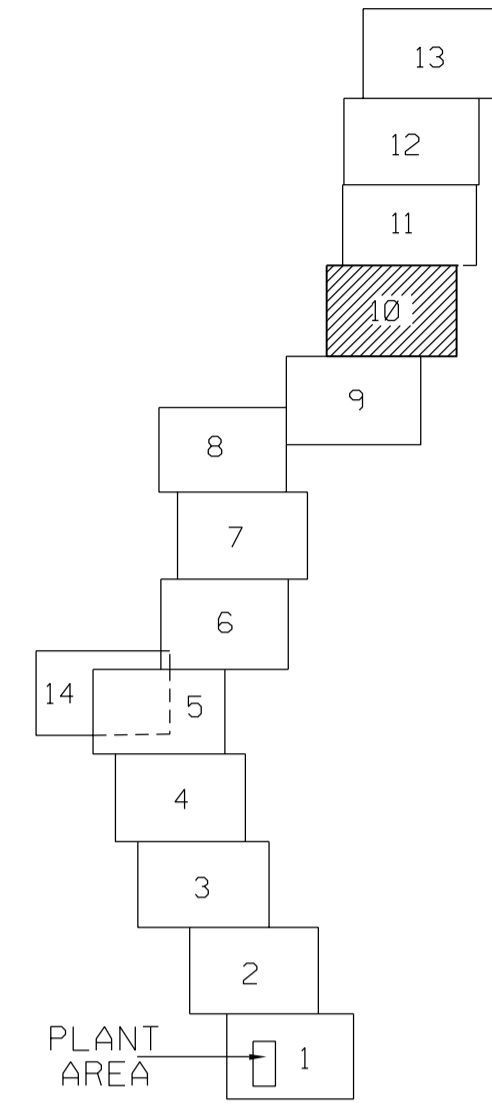

KEY PLAN

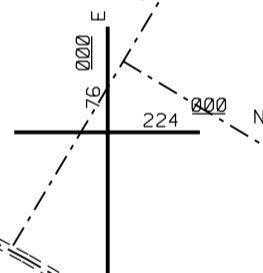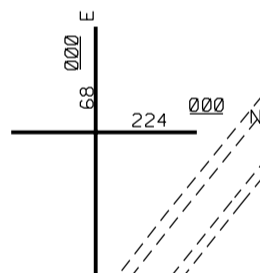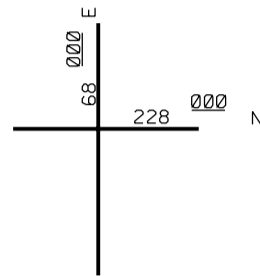



[Symbol]	NEW ENGLAND POWER COMPANY	} FEE OWNERSHIP
[Symbol]	NEW ENGLAND POWER COMPANY	} FLOWAGE RIGHTS

NOTE: PROPERTY REFERENCE NUMBERS ARE PREFIXED BY "V"

EXHIBIT K-2 SHEET 10B OF 14
NEW ENGLAND POWER COMPANY
VERNON PROJECT NO. 1904
PROJECT MAP
MAY 1980



MICROFILM OF THESE ORIGINAL DRAWINGS FILED WITH FERC 5/30/80

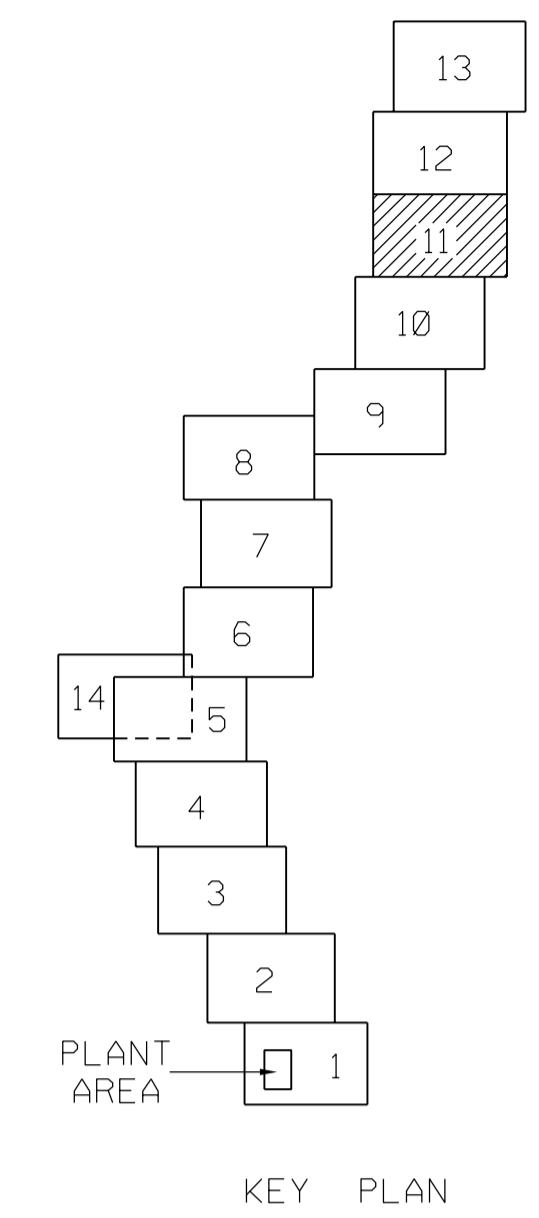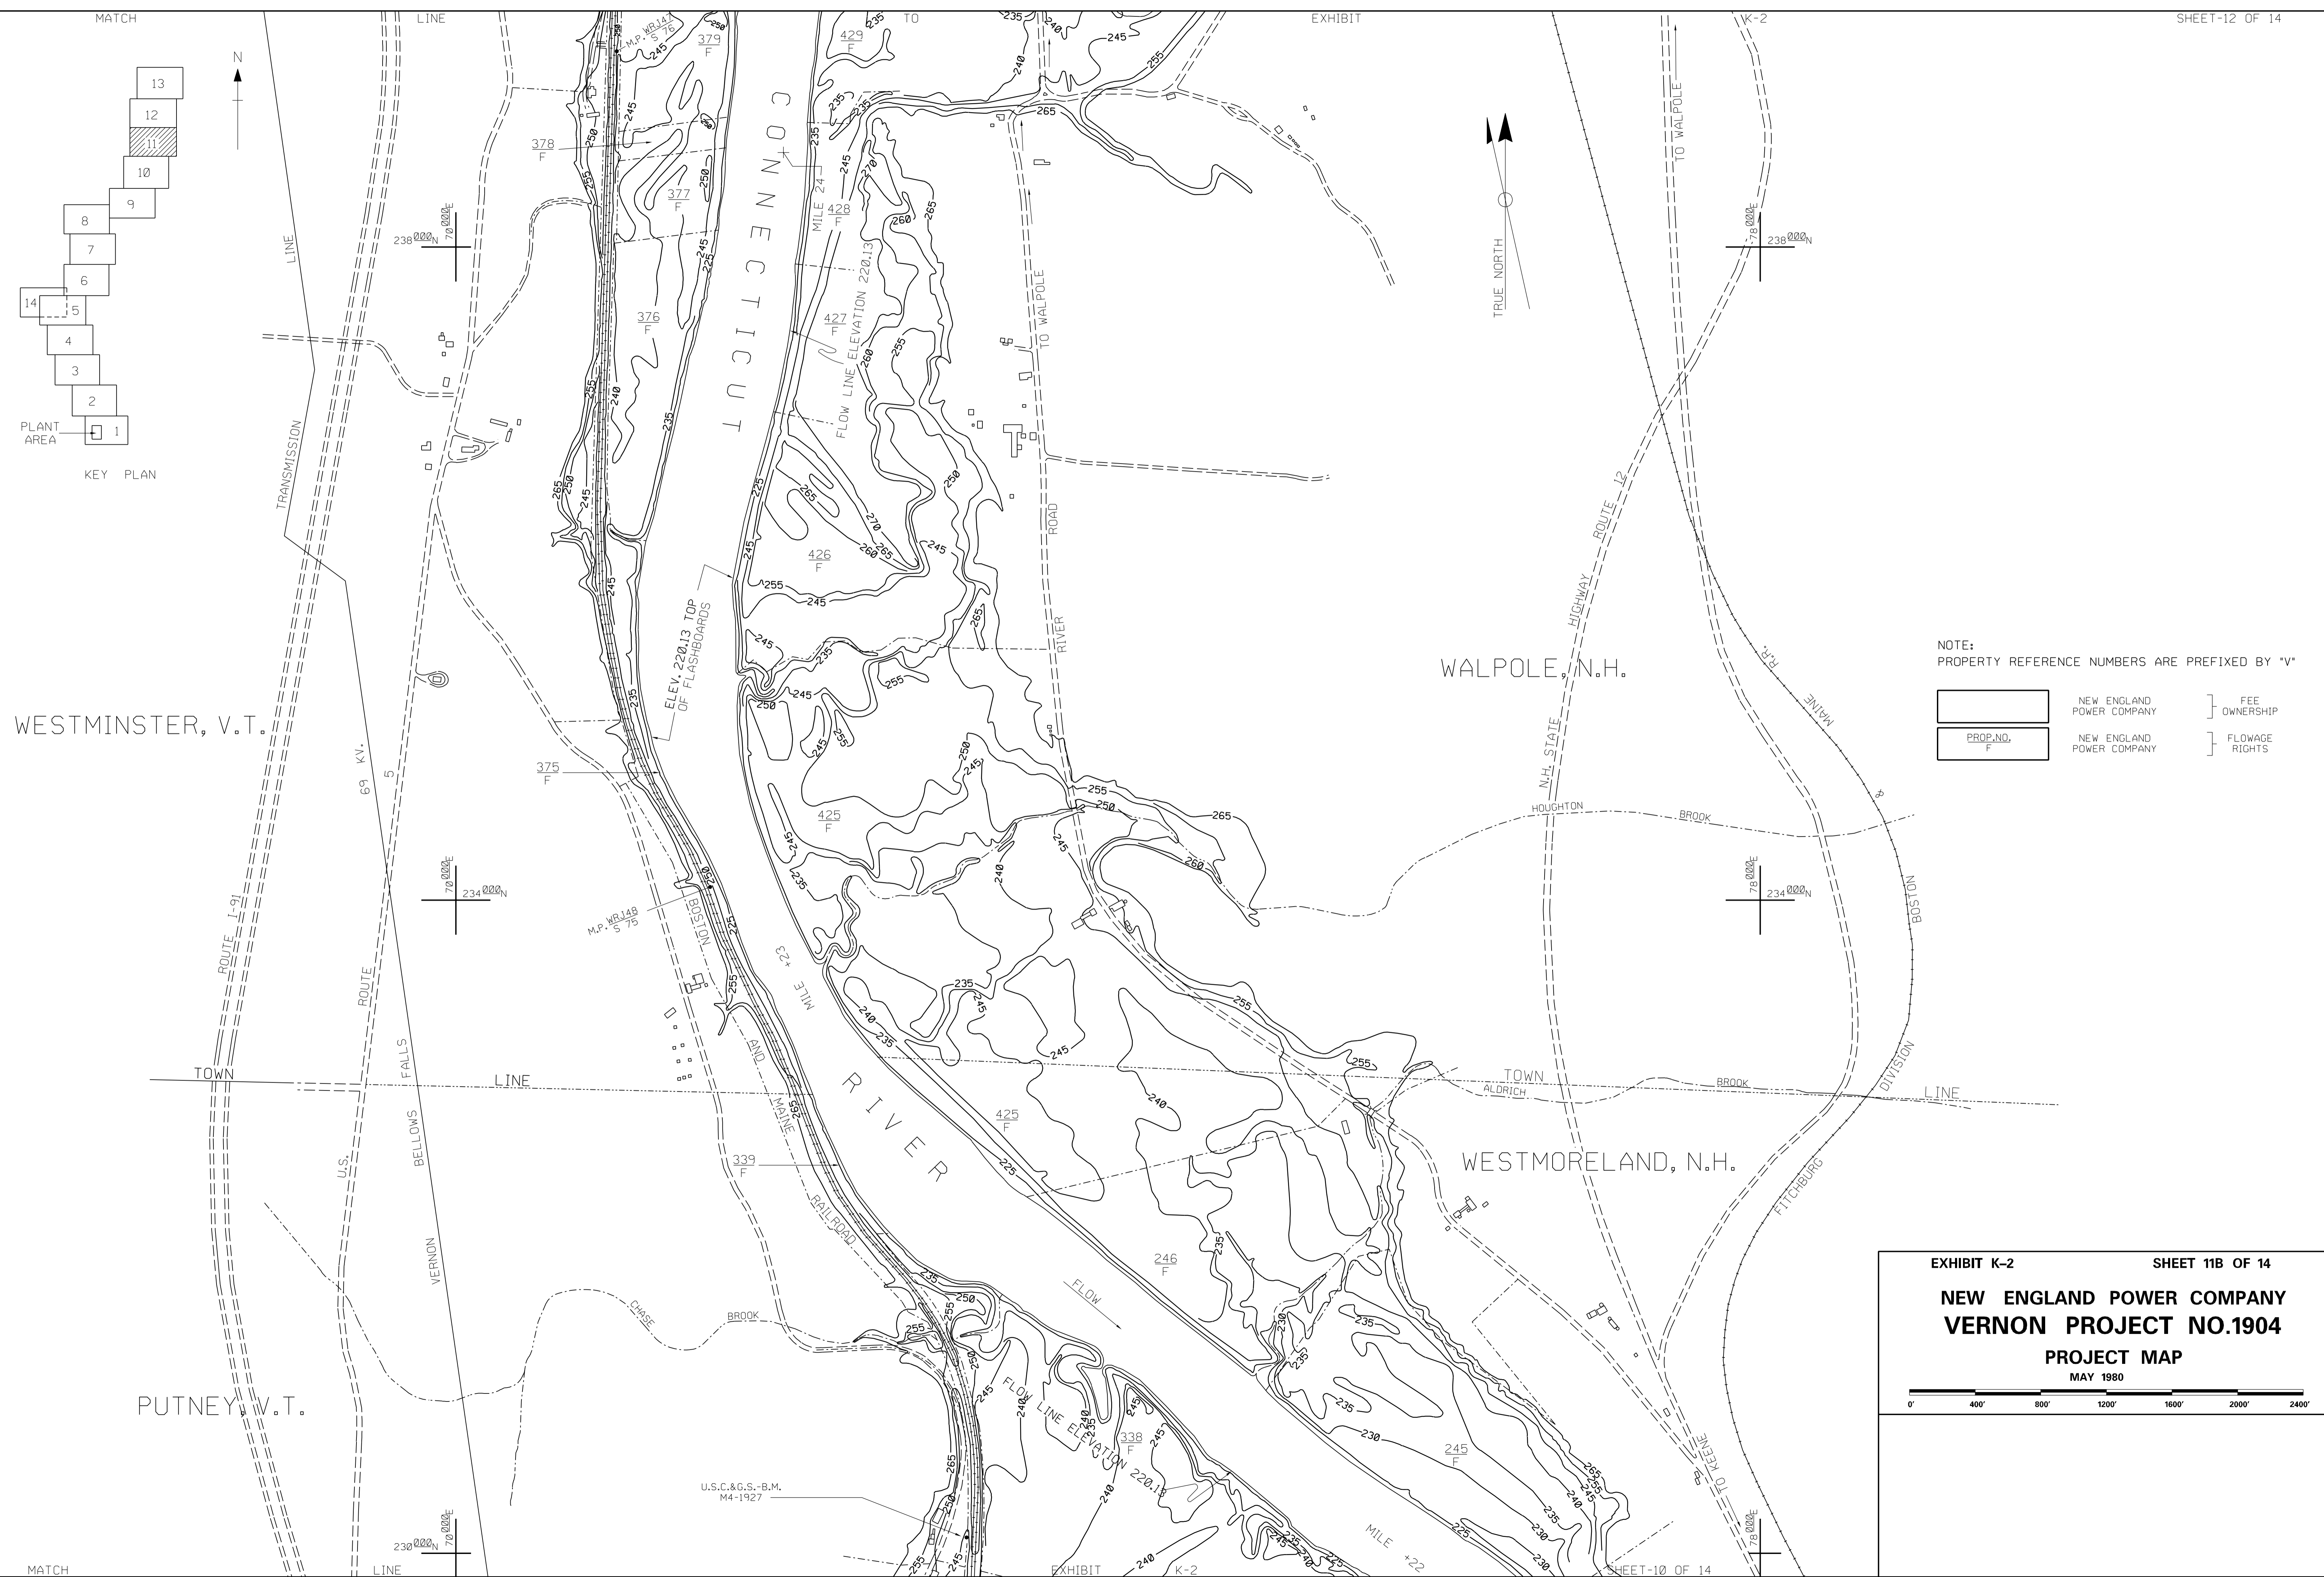



NOTE:
PROPERTY REFERENCE NUMBERS ARE PREFIXED BY "V"

NEW ENGLAND POWER COMPANY] FEE OWNERSHIP
PROP. NO. F	
NEW ENGLAND POWER COMPANY] FLOWAGE RIGHTS

EXHIBIT K-2 SHEET 11B OF 14

NEW ENGLAND POWER COMPANY
VERNON PROJECT NO.1904
PROJECT MAP
MAY 1980


MICROFILM OF THESE ORIGINAL DRAWINGS FILED WITH FERC 5/30/80

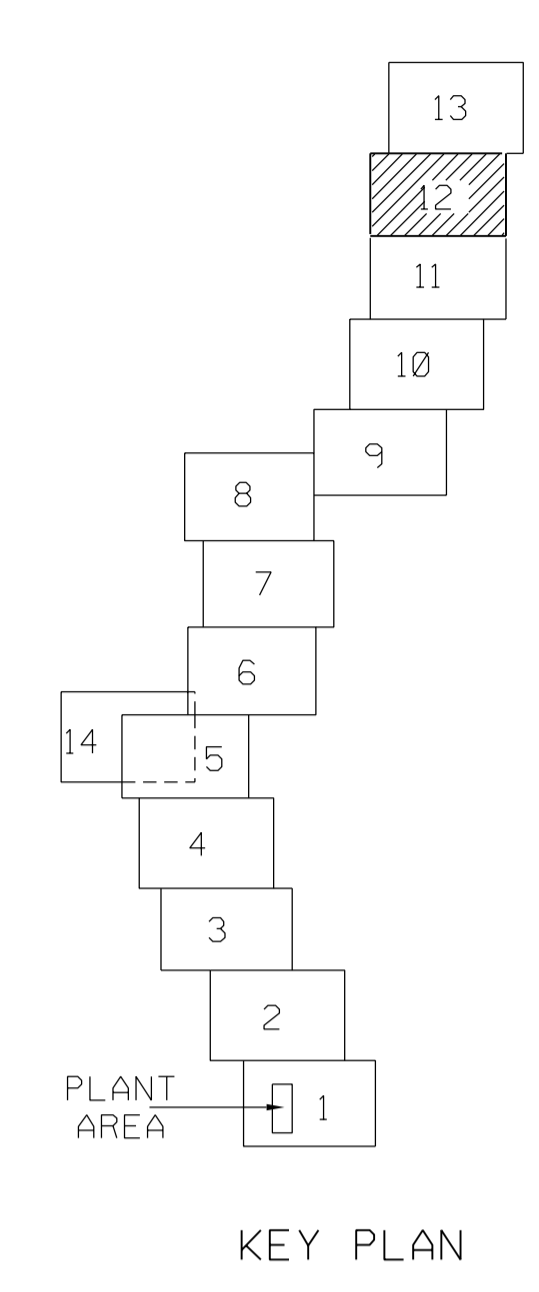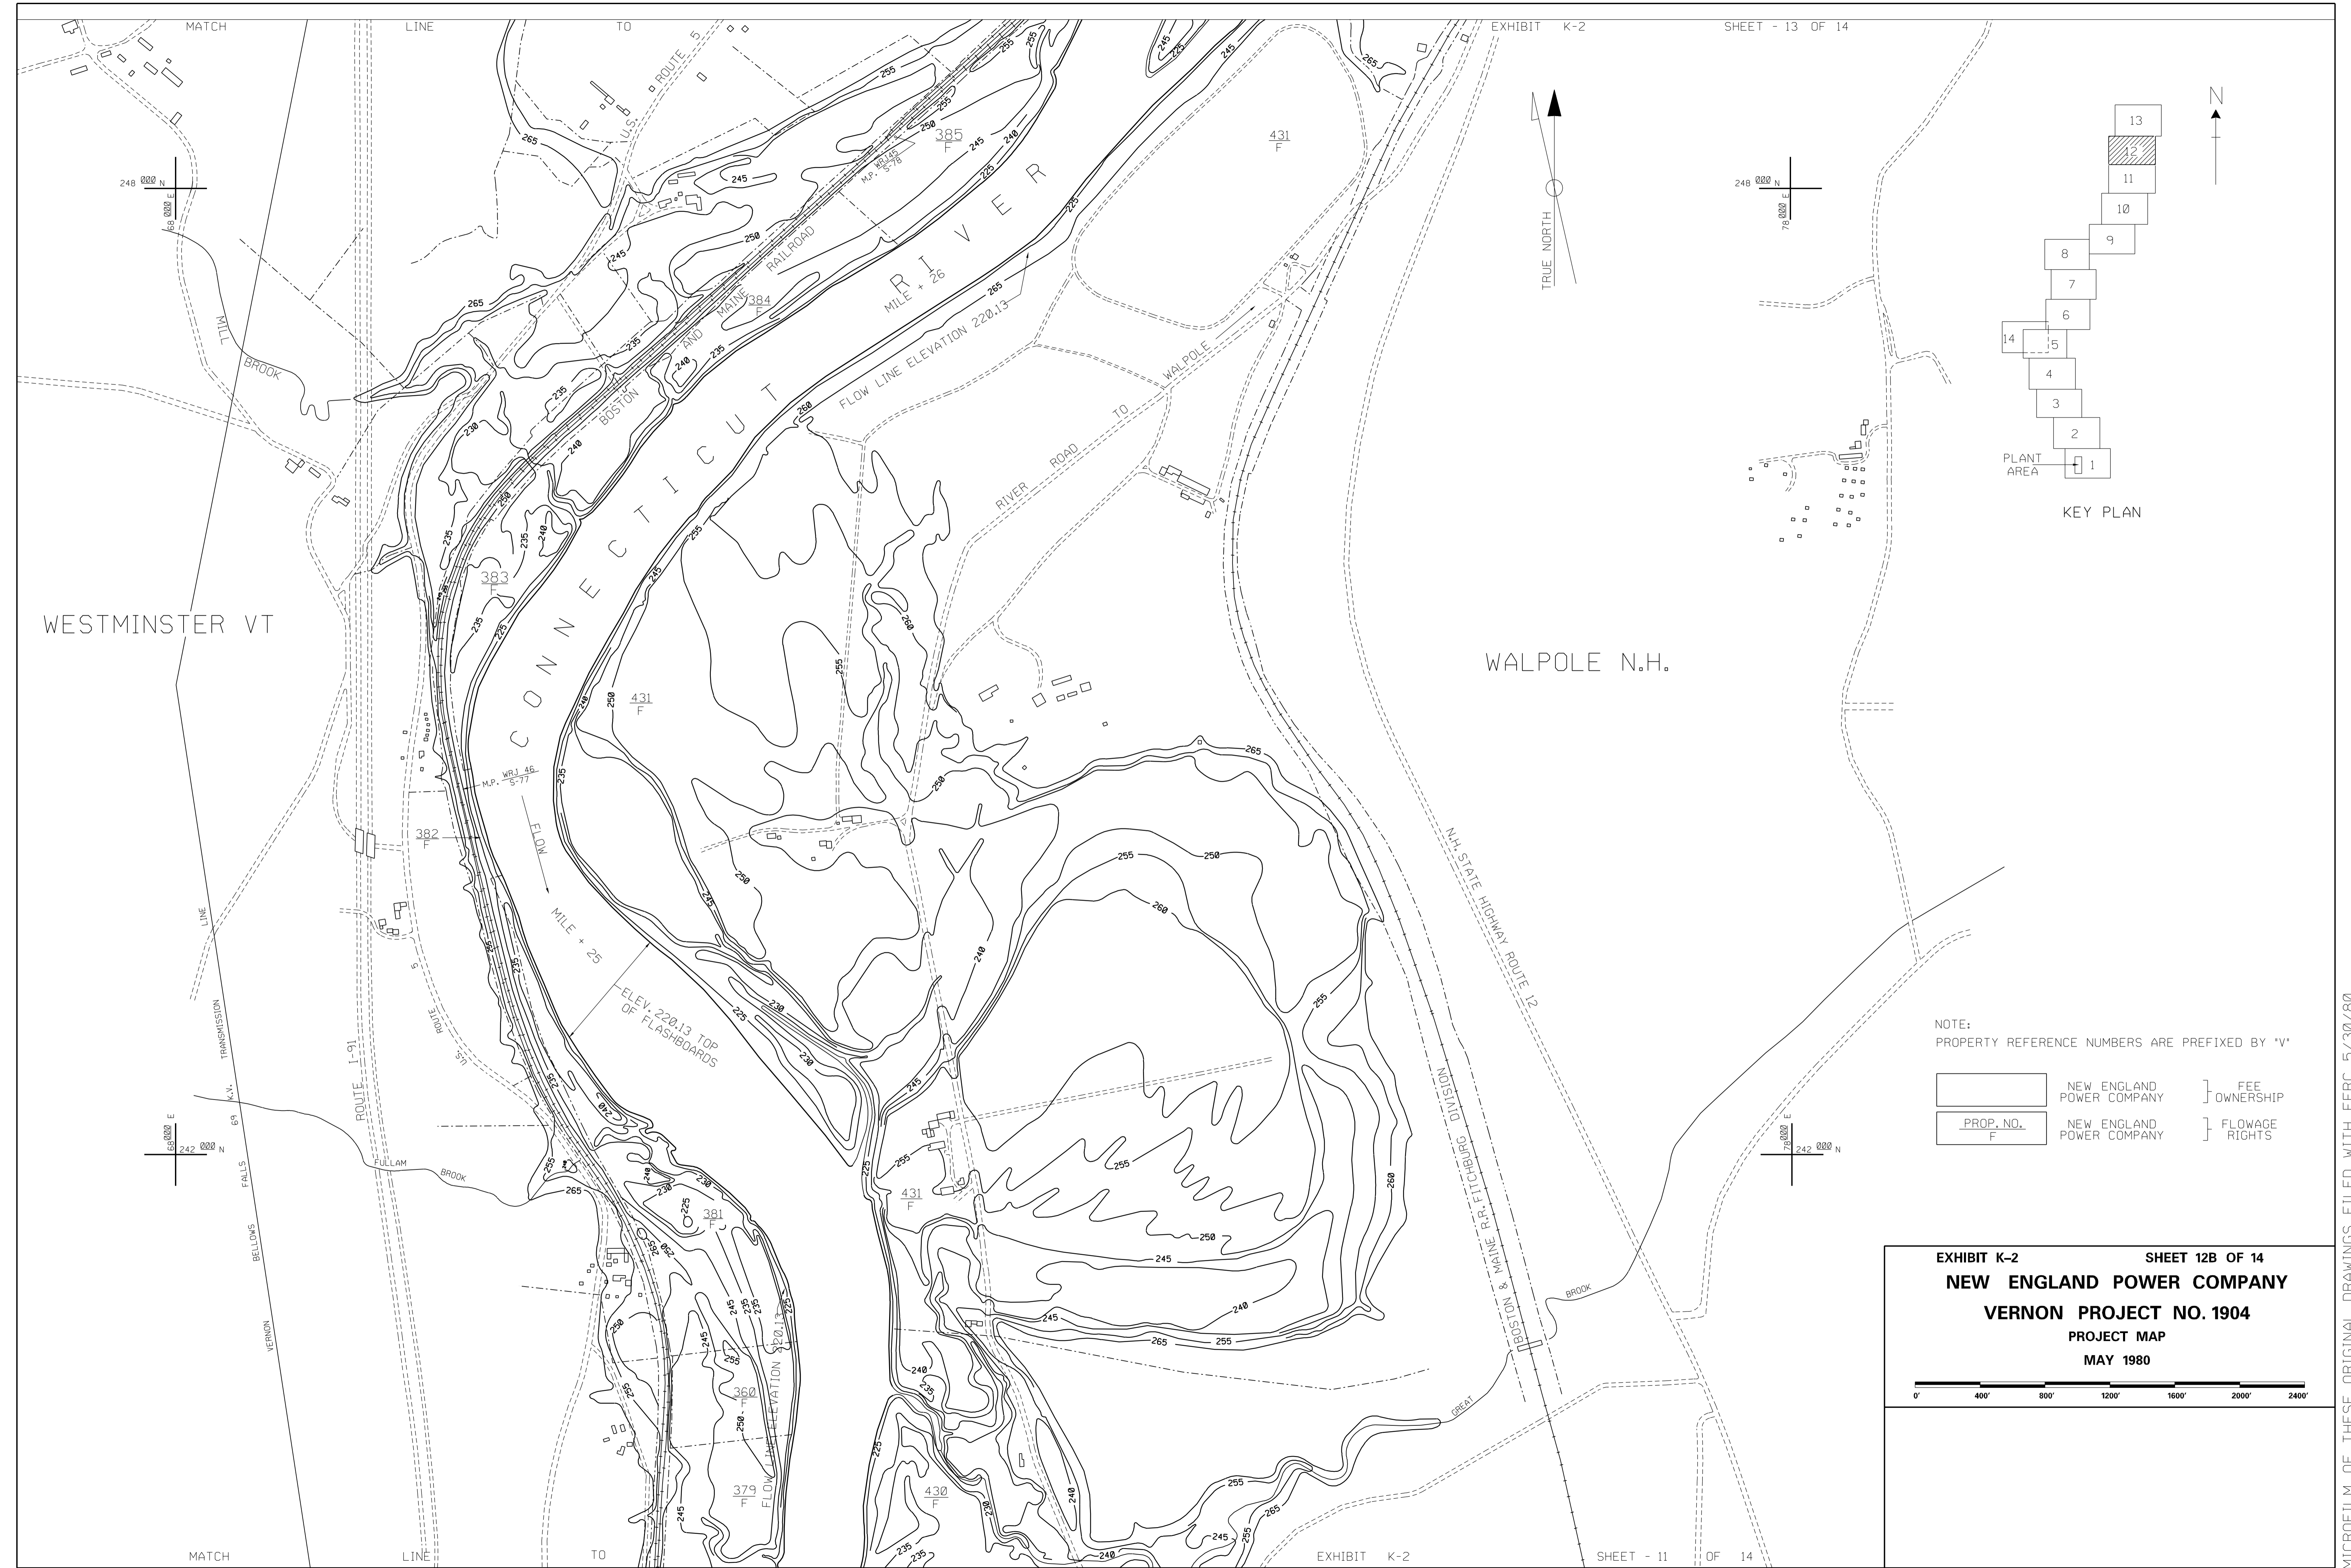

NOTE:
PROPERTY REFERENCE NUMBERS ARE PREFIXED BY 'V'



	NEW ENGLAND POWER COMPANY	} FEE OWNERSHIP
	NEW ENGLAND POWER COMPANY	
		} FLOWAGE RIGHTS

EXHIBIT K-2 SHEET 12B OF 14
NEW ENGLAND POWER COMPANY
VERNON PROJECT NO. 1904
 PROJECT MAP
 MAY 1980

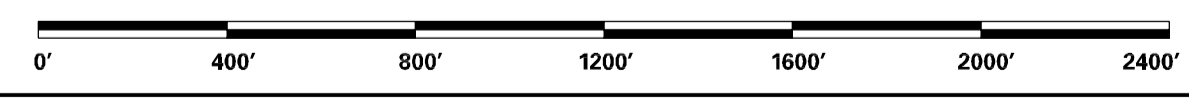

MICROFILM OF THESE ORIGINAL DRAWINGS FILED WITH FERC 5/30/80

18E9E-H

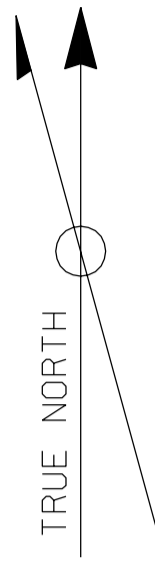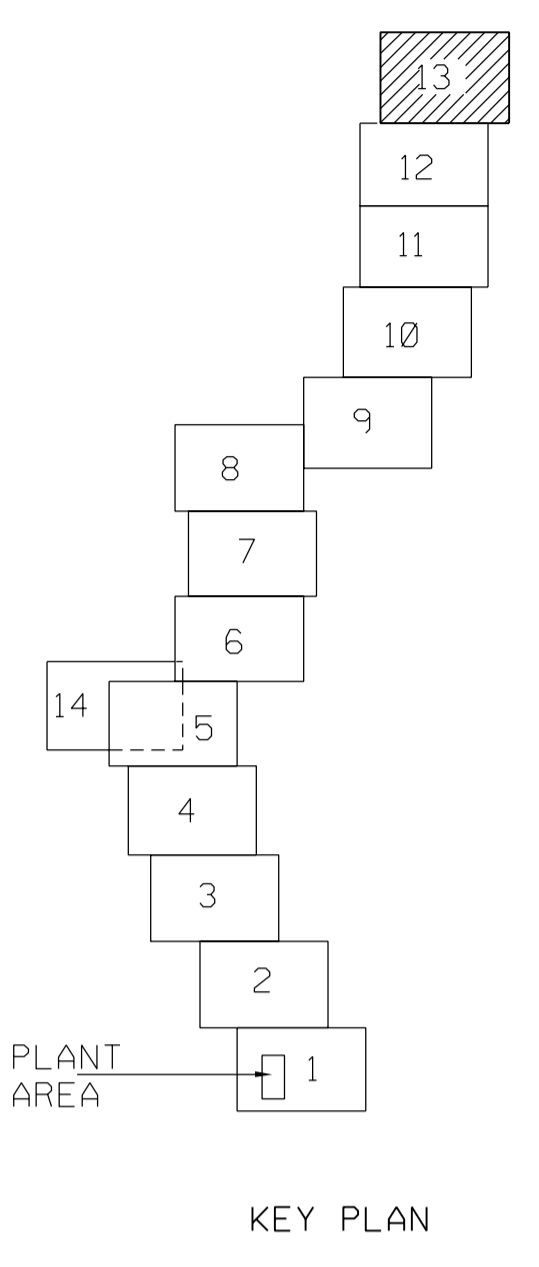

WESTMINSTER V.T.



WALPOLE N.H.



[Symbol]	NEW ENGLAND POWER COMPANY	} FEE OWNERSHIP
[Symbol]	NEW ENGLAND POWER COMPANY	} FLOWAGE RIGHTS

NOTE:
PROPERTY REFERENCE NUMBERS ARE PREFIXED BY "V"

EXHIBIT K-2 SHEET 13B OF 14
NEW ENGLAND POWER COMPANY
VERNON PROJECT NO.1904
PROJECT MAP
 MAY 1980

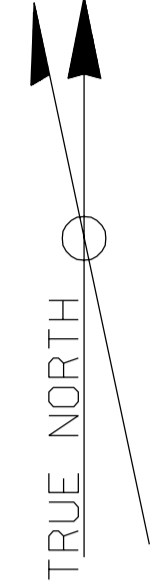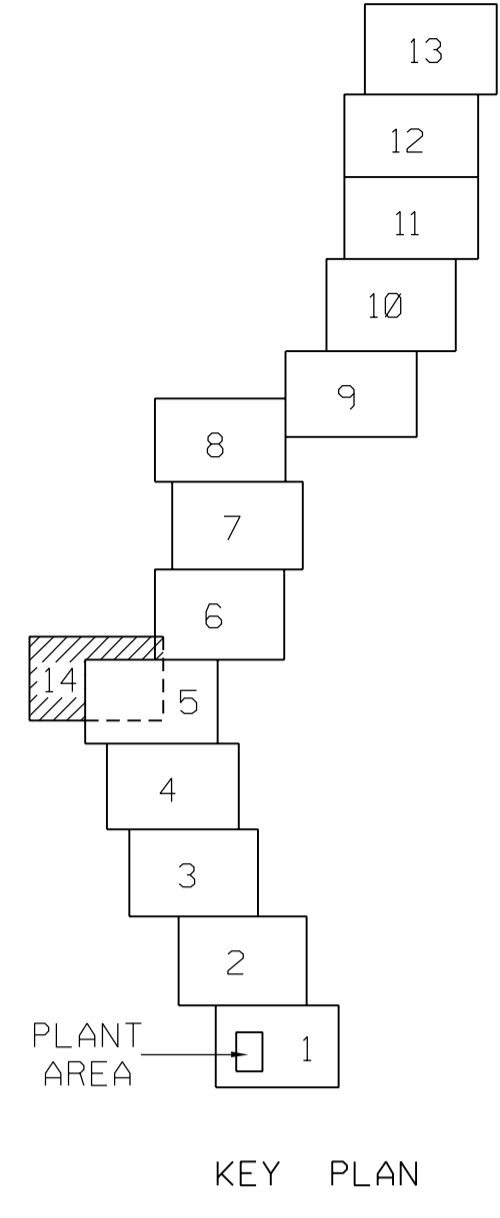

34.000E
186.000N

42.000E
186.000N

34.000E
184.000N

40.000E
184.000N

34.000E
182.000N

42.000E
182.000N

NOTE: PROPERTY REFERENCE NUMBERS ARE PREFIXED BY 'V'

	NEW ENGLAND POWER COMPANY	} FEE OWNERSHIP
PROP. NO.	NEW ENGLAND POWER COMPANY	} FLOWAGE RIGHTS
F		

EXHIBIT K-2 SHEET 14B OF 14
NEW ENGLAND POWER COMPANY
VERNON PROJECT NO. 1904
 PROJECT MAP
 MAY 1980

MICROFILM OF THESE ORIGINAL DRAWINGS FILED WITH FERC 5/30/80